




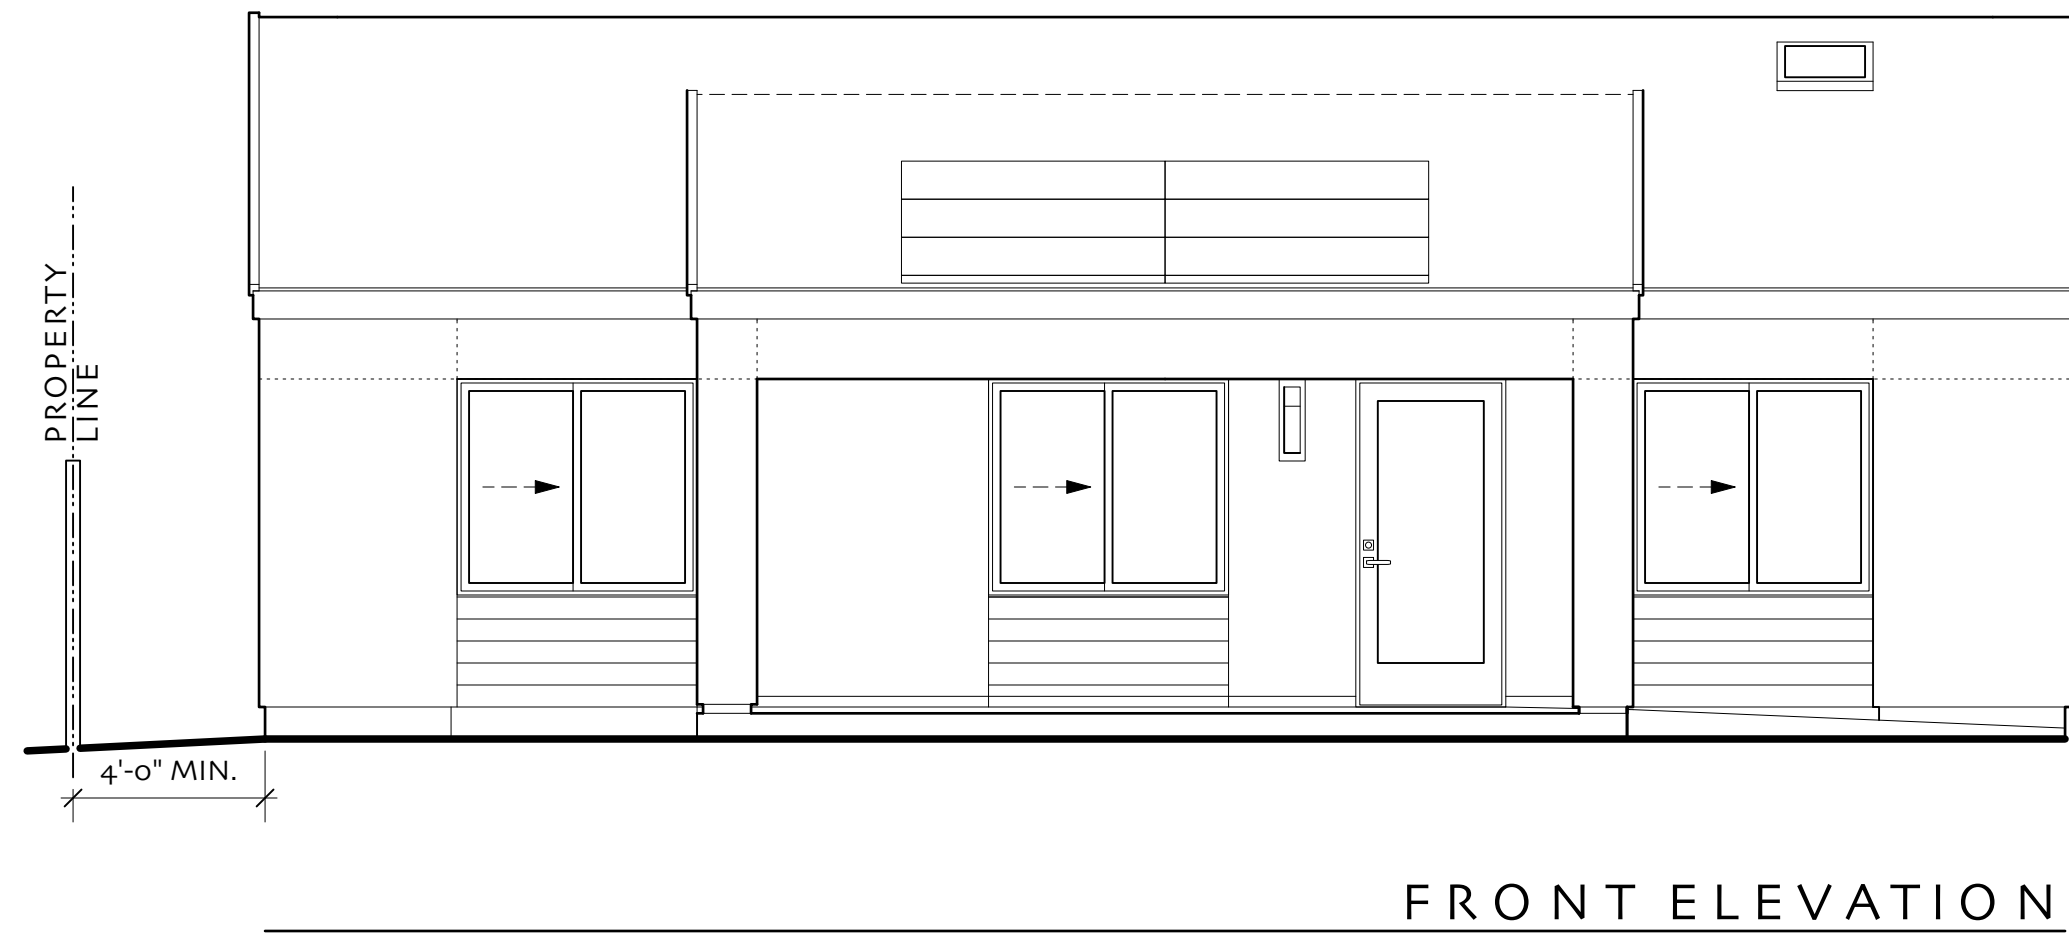


FRONT ELEVATION

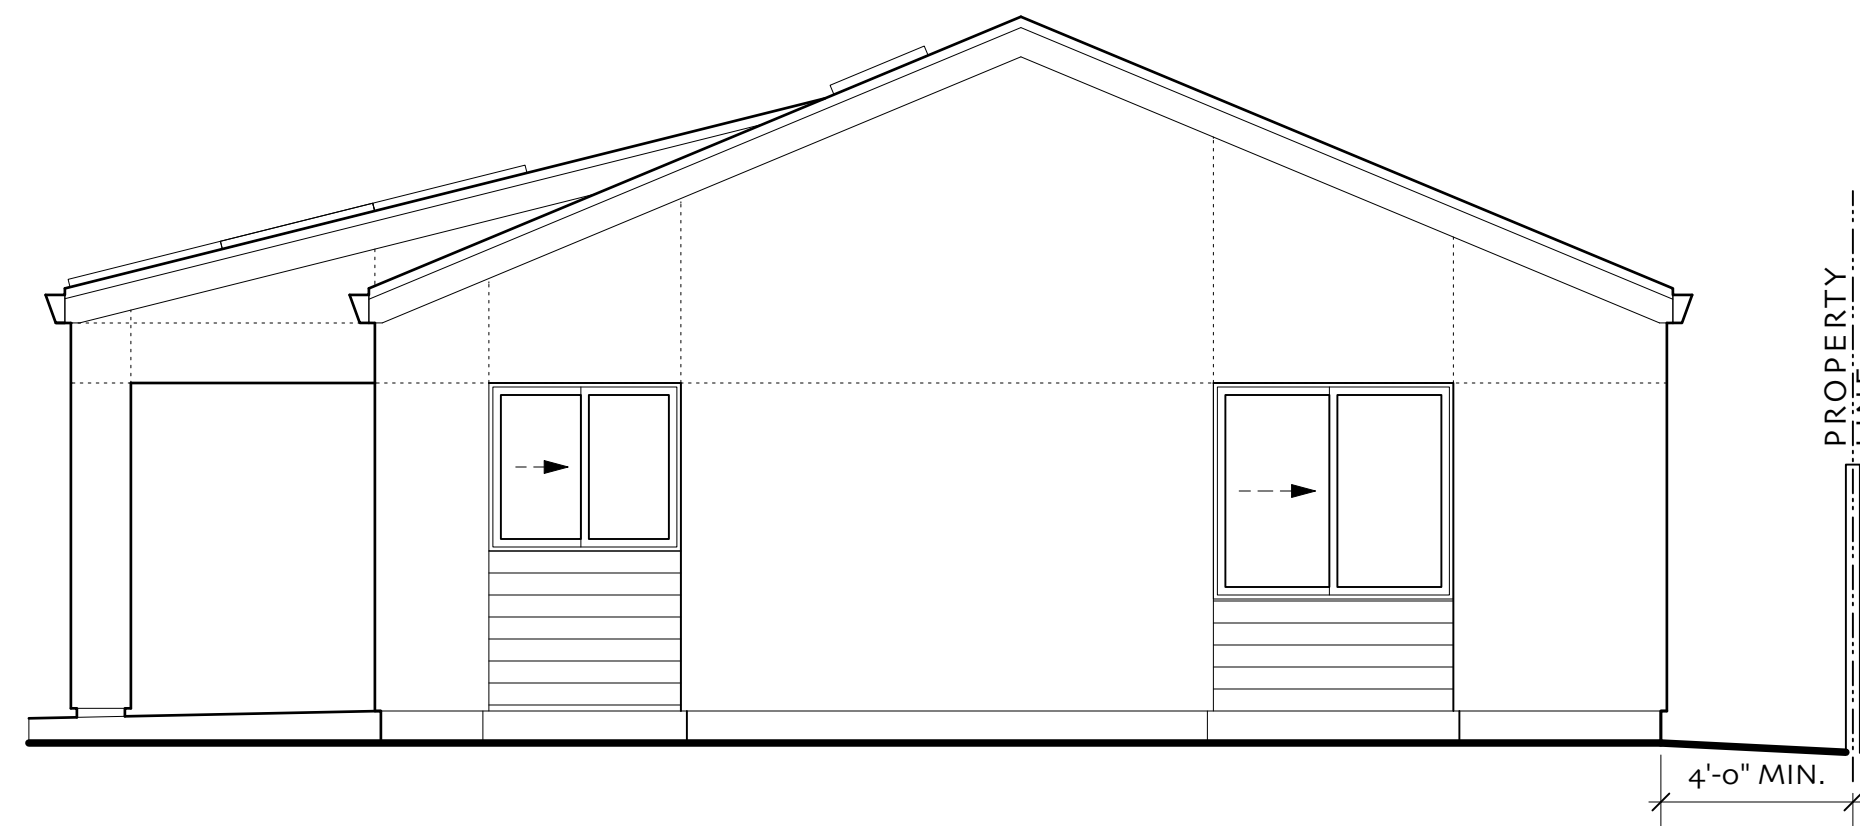


SIDE ELEVATION

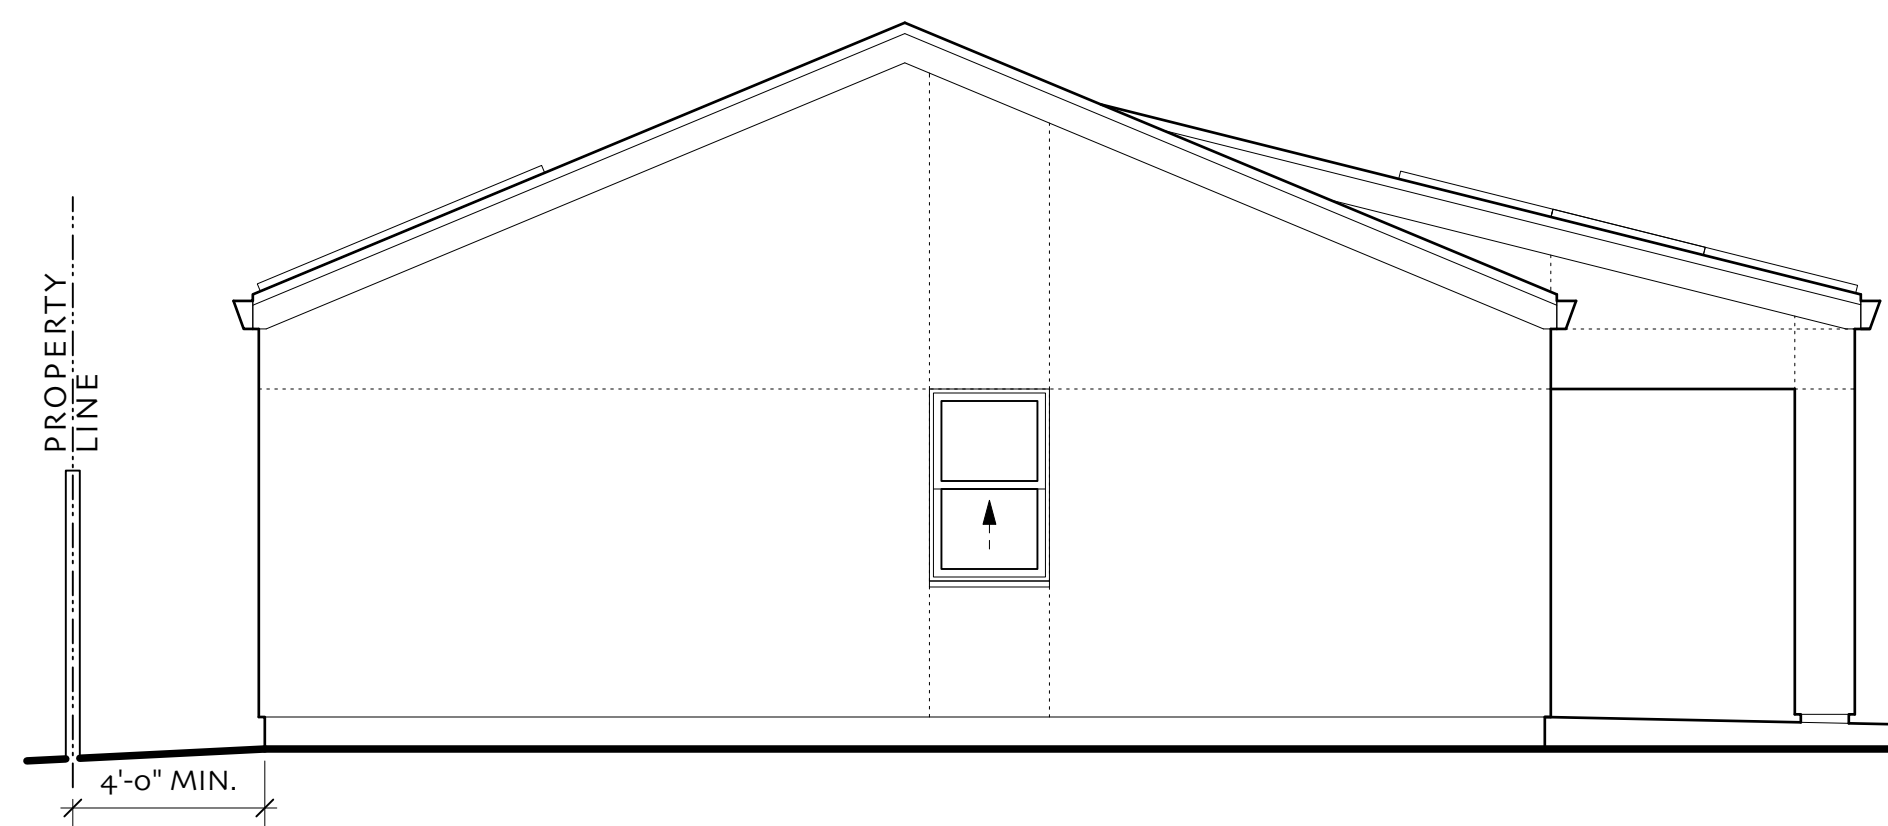

SIDE ELEVATION

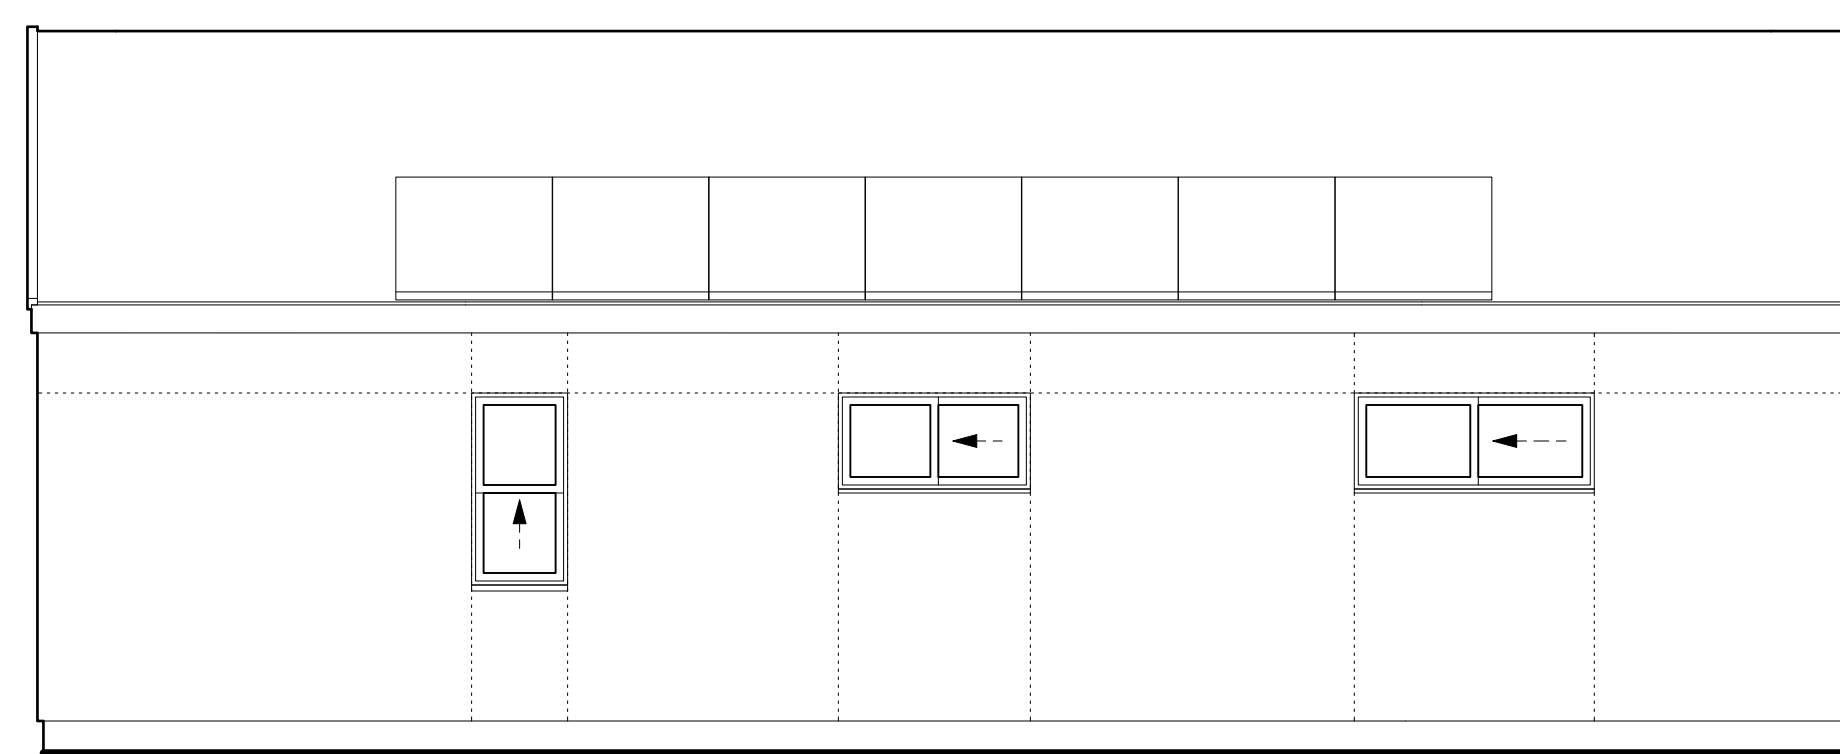

BACK ELEVATION

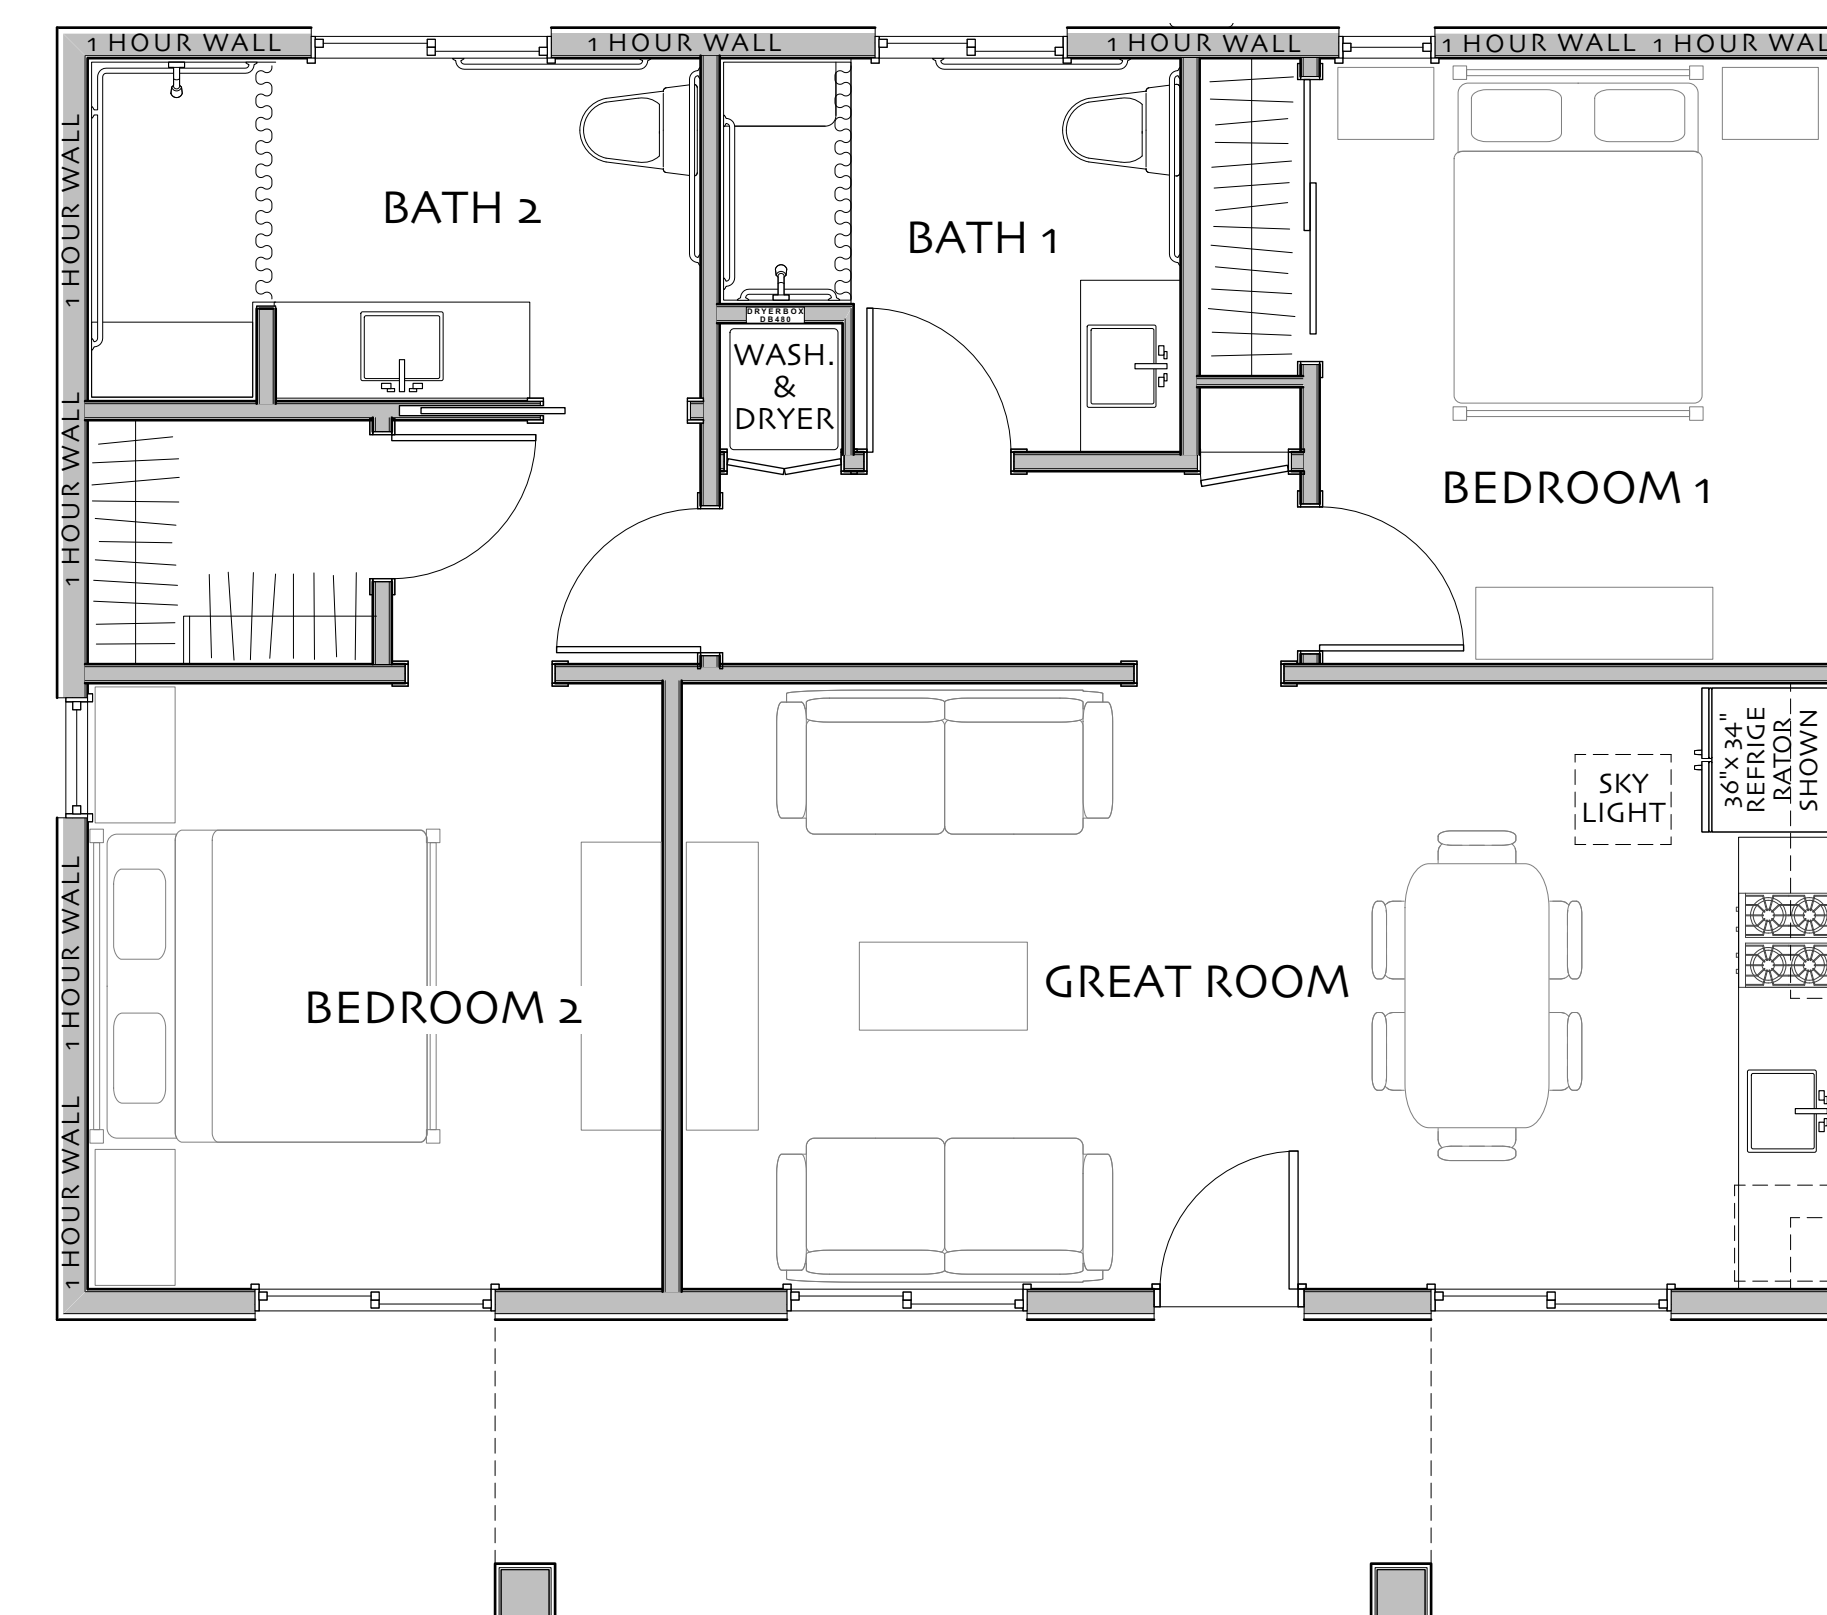

1000 SQ. FT. FLOOR PLAN
SCALE 1/4"=1'-0"



CONTEMPORARY STYLE 2 BEDROOM ADU