

## **APPENDIX A PLANS**

Pavement Plans

Street Name List



Quantity Summary – Paving and Miscellaneous Items

Quantity Summary – Traffic Legend and Striping

Quantity Summary – ADA Curb Ramps

# TOWN OF DANVILLE

## 2024/25 PAVEMENT REHABILITATION PROJECT CIP C-610H

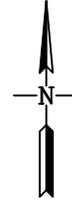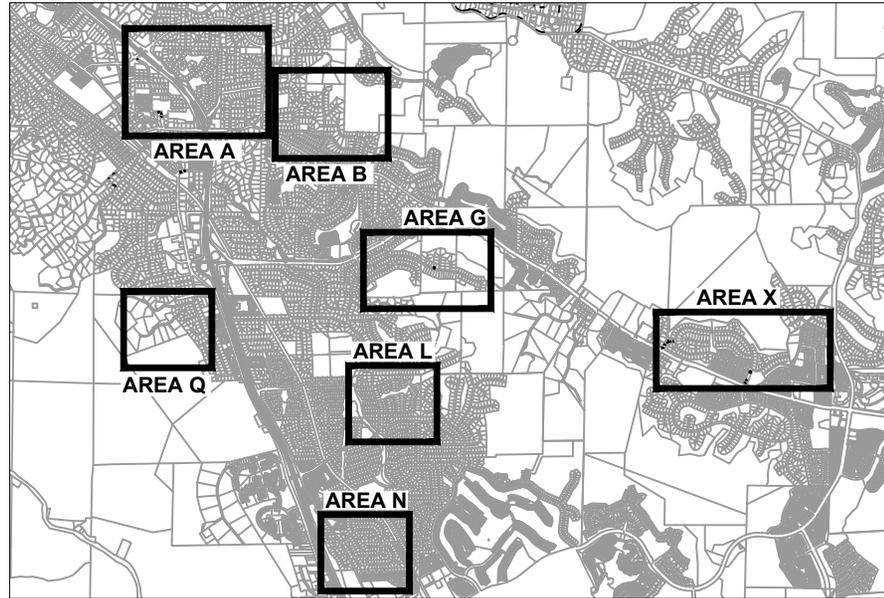

VICINITY MAP  
NOT TO SCALE

### SHEET INDEX

PAGE NO.	SHEET DESCRIPTION
1	TITLE SHEET AND VICINITY MAP
2	GENERAL NOTES & LEGEND
3	AREA A - SHEET 1/5
4	AREA A - SHEET 2/5
5	AREA A - SHEET 3/5
6	AREA A - SHEET 4/5
7	AREA A - SHEET 5/5
8	AREA B - SHEET 1/1
9	AREA G - SHEET 1/2
10	AREA G - SHEET 2/2
11	AREA L - SHEET 1/1
12	AREA N - SHEET 1/1
13	AREA Q - SHEET 1/1
14	AREA X - SHEET 1/3
15	AREA X - SHEET 2/3
16	AREA X - SHEET 3/3
17	CURB RAMP DETAIL
18	DIG-OUT DETAIL
19	CROSS WALK LADDER DETAIL

**GENERAL NOTES**

1. ALL WORKMANSHIP, MATERIALS AND CONSTRUCTION SHALL CONFORM TO THE LATEST REVISIONS OF THE TOWN OF DANVILLE STANDARD PLANS, CONTRA COSTA COUNTY STANDARDS, 2015 CALTRANS STANDARD PLANS AND SPECIFICATIONS AND THE 2012 CALIFORNIA MANUAL ON UNIFORM TRAFFIC CONTROL DEVICES (CA MUTCD).
2. UNDERGROUND UTILITIES ARE NOT SHOWN AND MUST BE LOCATED BY THE CONTRACTOR PRIOR TO THE START OF PROPOSED WORK. THE CONTRACTOR SHALL NOTIFY UNDERGROUND SERVICE ALERT (U.S.A.) 811 OR 800-227-2600, A MINIMUM OF 48 HOURS PRIOR TO START OF ANY EXCAVATION OR DEMOLITION OF EXISTING IMPROVEMENTS.
3. CONTRACTOR SHALL COORDINATE WITH UTILITIES TO HAVE THEIR FACILITIES ADJUSTED TO GRADE.
4. ANY DAMAGE TO EXISTING FACILITIES TO REMAIN INCLUDING, BUT NOT LIMITED TO, TREES, LANDSCAPING, SIGNS, MAILBOXES, IRRIGATION, FENCES, WALLS, SIDEWALK AND OTHER PAVEMENT SURFACES SHALL BE REPAIRED TO THE OWNERS SATISFACTION AND AT CONTRACTOR'S EXPENSE. CONTRACTOR SHALL RESTORE ANY AND ALL PAVEMENT AND OTHER FACILITIES OUTSIDE LIMITS OF WORK AFFECTED BY THE CONSTRUCTION OPERATIONS AT NO ADDITIONAL COST.
5. IT SHALL BE THE CONTRACTOR'S RESPONSIBILITY TO FIELD VERIFY LOCATIONS, ELEVATIONS, ETC. OF EXISTING FACILITIES AND TO IMMEDIATELY NOTIFY THE ENGINEER OF ANY FIELD CONFLICTS OR OMISSIONS.
6. TRAFFIC CONTROL DURING CONSTRUCTION SHALL BE THE CONTRACTOR'S RESPONSIBILITY AND IN ACCORDANCE WITH THE CONTRACT DOCUMENTS, LATEST EDITION OF THE CALIFORNIA DEPARTMENT OF TRANSPORTATION CA MUTCD, STANDARD PLANS AND STANDARD SPECIFICATIONS. THE CONTRACTOR SHALL PROVIDE ALL LIGHTS, SIGNS, BARRICADES, FLAGGERS AND OTHER DEVICES TO PROVIDE SAFE PASSAGE OF PUBLIC VEHICULAR, BICYCLE AND PEDESTRIAN TRAFFIC.
7. THE CONTRACTOR SHALL REPAIR ANY STRIPING, CURB PAINT, PAVEMENT MARKING OR PAVEMENT MARKERS DAMAGED OR REMOVED TO MAKE ROOM FOR NEW CONSTRUCTION.
8. ALL NEW PEDESTRIAN CURB RAMPS AND DETECTABLE WARNING SURFACE (ADA TRUNCATED DOMES) SHALL BE CONSTRUCTED IN CONFORMANCE WITH CALTRANS REVISED STANDARD PLAN A88A AND CONTRACT SPECIFICATIONS. THE COLOR OF THE ADA TRUNCATED DOMES SHALL BE COLOR NUMBER 33538 (YELLOW), CONFORMING TO FEDERAL STANDARD 595B.
9. THE CONTRACTOR SHALL SUBMIT VEHICULAR AND PEDESTRIAN TRAFFIC CONTROL AND SIGNING PLANS TO THE ENGINEER AT LEAST 5 WORKING DAYS PRIOR TO BEGINNING OF WORK. WORK SHALL NOT COMMENCE UNTIL THE TRAFFIC CONTROL PLAN IS APPROVED.
10. THE CONTRACTOR IS RESPONSIBLE TO CONFORM WITH EXISTING DRIVEWAY ADJACENT TO ASPHALT OVERLAY AND TO PROTECT ALL EXISTING IMPROVEMENTS DURING EDGE GRINDING.
11. THE CONTRACTOR IS RESPONSIBLE FOR MATCHING EXISTING STREETS, SURROUNDING LANDSCAPE AND OTHER IMPROVEMENTS WITH A SMOOTH TRANSITION IN PAVING AND GRADING, ETC., AND IS TO AVOID ANY ABRUPT OR APPARENT CHANGES IN GRADES OR CROSS SLOPES, LOW SPOTS OR HAZARDOUS CONDITIONS. THE MAXIMUM ACCEPTABLE GRADE CHANGES AT CONFORMS SHALL BE 1/8".
12. TRANSITIONS FROM RAMPS TO WALKS, GUTTERS, OR STREETS SHALL BE FLUSH AND FREE OF ABRUPT CHANGES. NO LIP WILL BE ALLOWED.
13. THE CONTRACTOR SHALL BE RESPONSIBLE FOR IMMEDIATE OFF-SITE DISPOSAL AND RECYCLING (WHERE POSSIBLE) OF ALL REMOVED OR DEMOLISHED BITUMINOUS PAVEMENT,

CONCRETE REINFORCEMENT AND SPOILS AS REQUIRED BY THE ENGINEER AND PER THE CONTRACT DOCUMENTS.

14. ALL UTILITY FRAMES AND COVERS MUST BE ADJUSTED TO FINISH GRADE WITHIN 14 DAYS AFTER FINAL PAVING.
15. LOCATIONS OF ADA CURB RAMP REPLACEMENT, HMA DIKE, PCC REPAIRS, SUBDRAINS, AND VEHICLE DETECTION LOOPS SHOWN ON DRAWINGS ARE APPROXIMATE, EXACT LOCATIONS SHALL BE MARKED IN THE FIELD BY THE ENGINEER PRIOR TO CONSTRUCTION. SEE SUMMARY TABLES FOR FURTHER DETAILS.
16. VERIFY EACH PAVEMENT SECTION AND LIMITS WITH FIELD ENGINEER BEFORE COMMENCE OF PAVING WORK.
17. CROSSWALK WIDTH SHALL BE 10 FEET INSIDE DISTANCE (11 FEET O.C.) UNLESS OTHERWISE NOTED.
18. ALL BIKE LANES SHALL BE 5 FEET MINIMUM AND PARKING LANE 8 FEET MINIMUM.

LEGEND

 INSTALL NEW 2" HMA OVERLAY



**LL** 12" WIDE WHITE LIMIT LINE

**YCW** YELLOW CROSSWALK

**WCW** WHITE CROSSWALK

 "STOP" LEGEND, 12" WHITE LINE & 50' DETAIL 23, UNLESS OTHERWISE NOTED. SEE TOWN STANDARD PLAN 117


**CRXX** REPLACE EXISTING CURB RAMP/SIDEWALK WITH NEW ADA CURB RAMP. SEE QUANTITY TABLE FOR DETAILS

 TYPE IV ARROW (LEFT/RIGHT)

 TYPE VII ARROW (LEFT/RIGHT)

 TRAFFIC LOOP DETECTORS

**2024/25 PAVEMENT REHABILITATION PROJECT, C-610H**

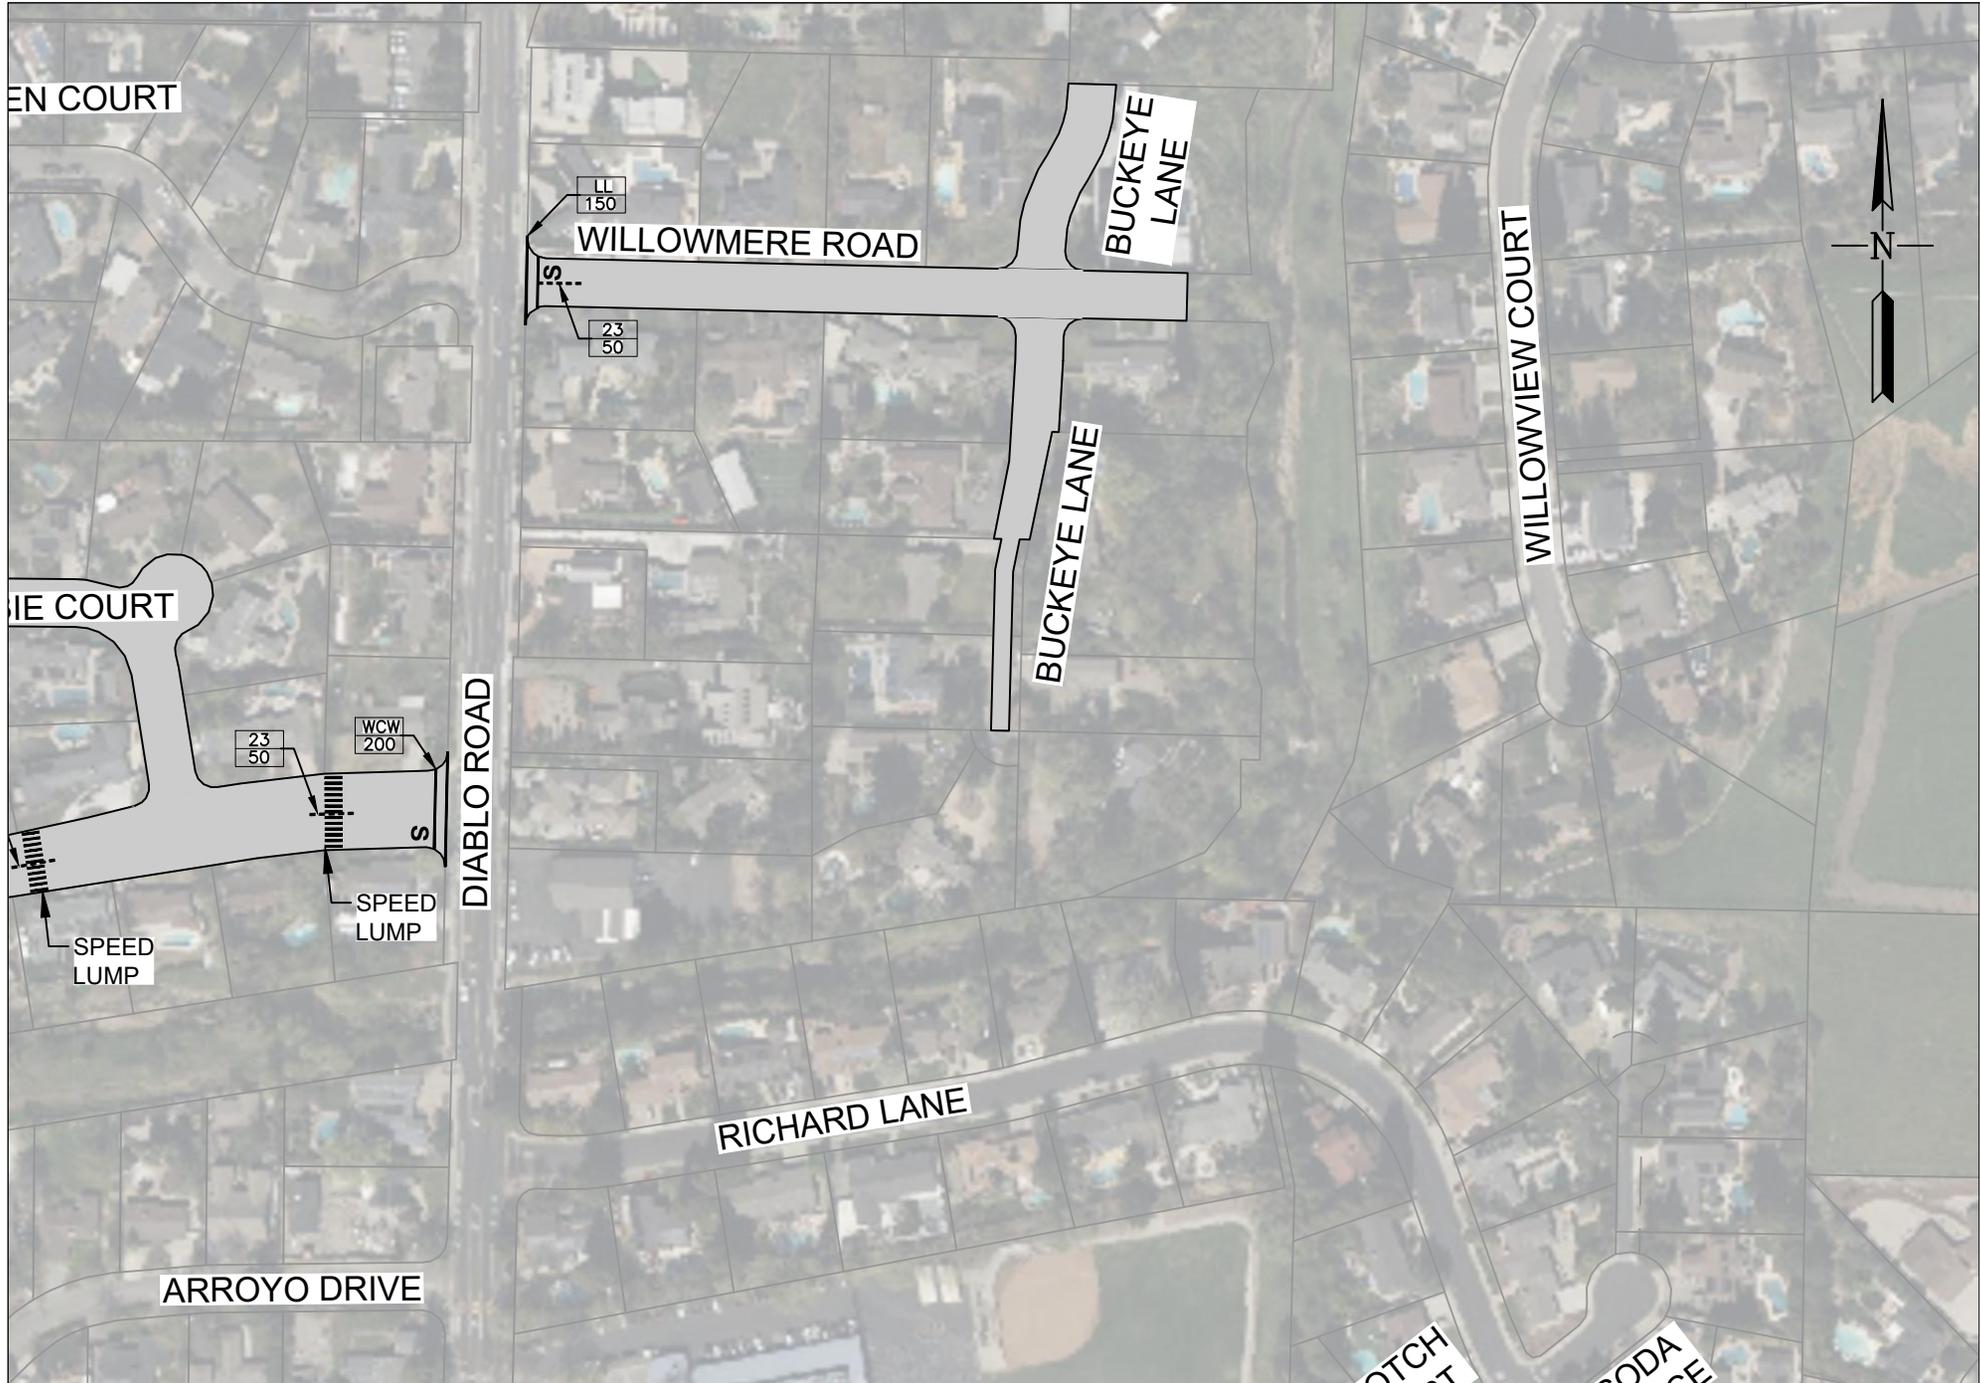

<b>2024/25 PAVEMENT REHABILITATION PROJECT, C-610H</b>			
<b>SHEET 1/5</b>	<b>AREA A</b>	NOT TO SCALE	<b>PAGE 3/19</b>




**2024/25 PAVEMENT REHABILITATION PROJECT, C-610H**




**2024/25 PAVEMENT REHABILITATION PROJECT, C-610H**



**2024/25 PAVEMENT REHABILITATION PROJECT, C-610H**

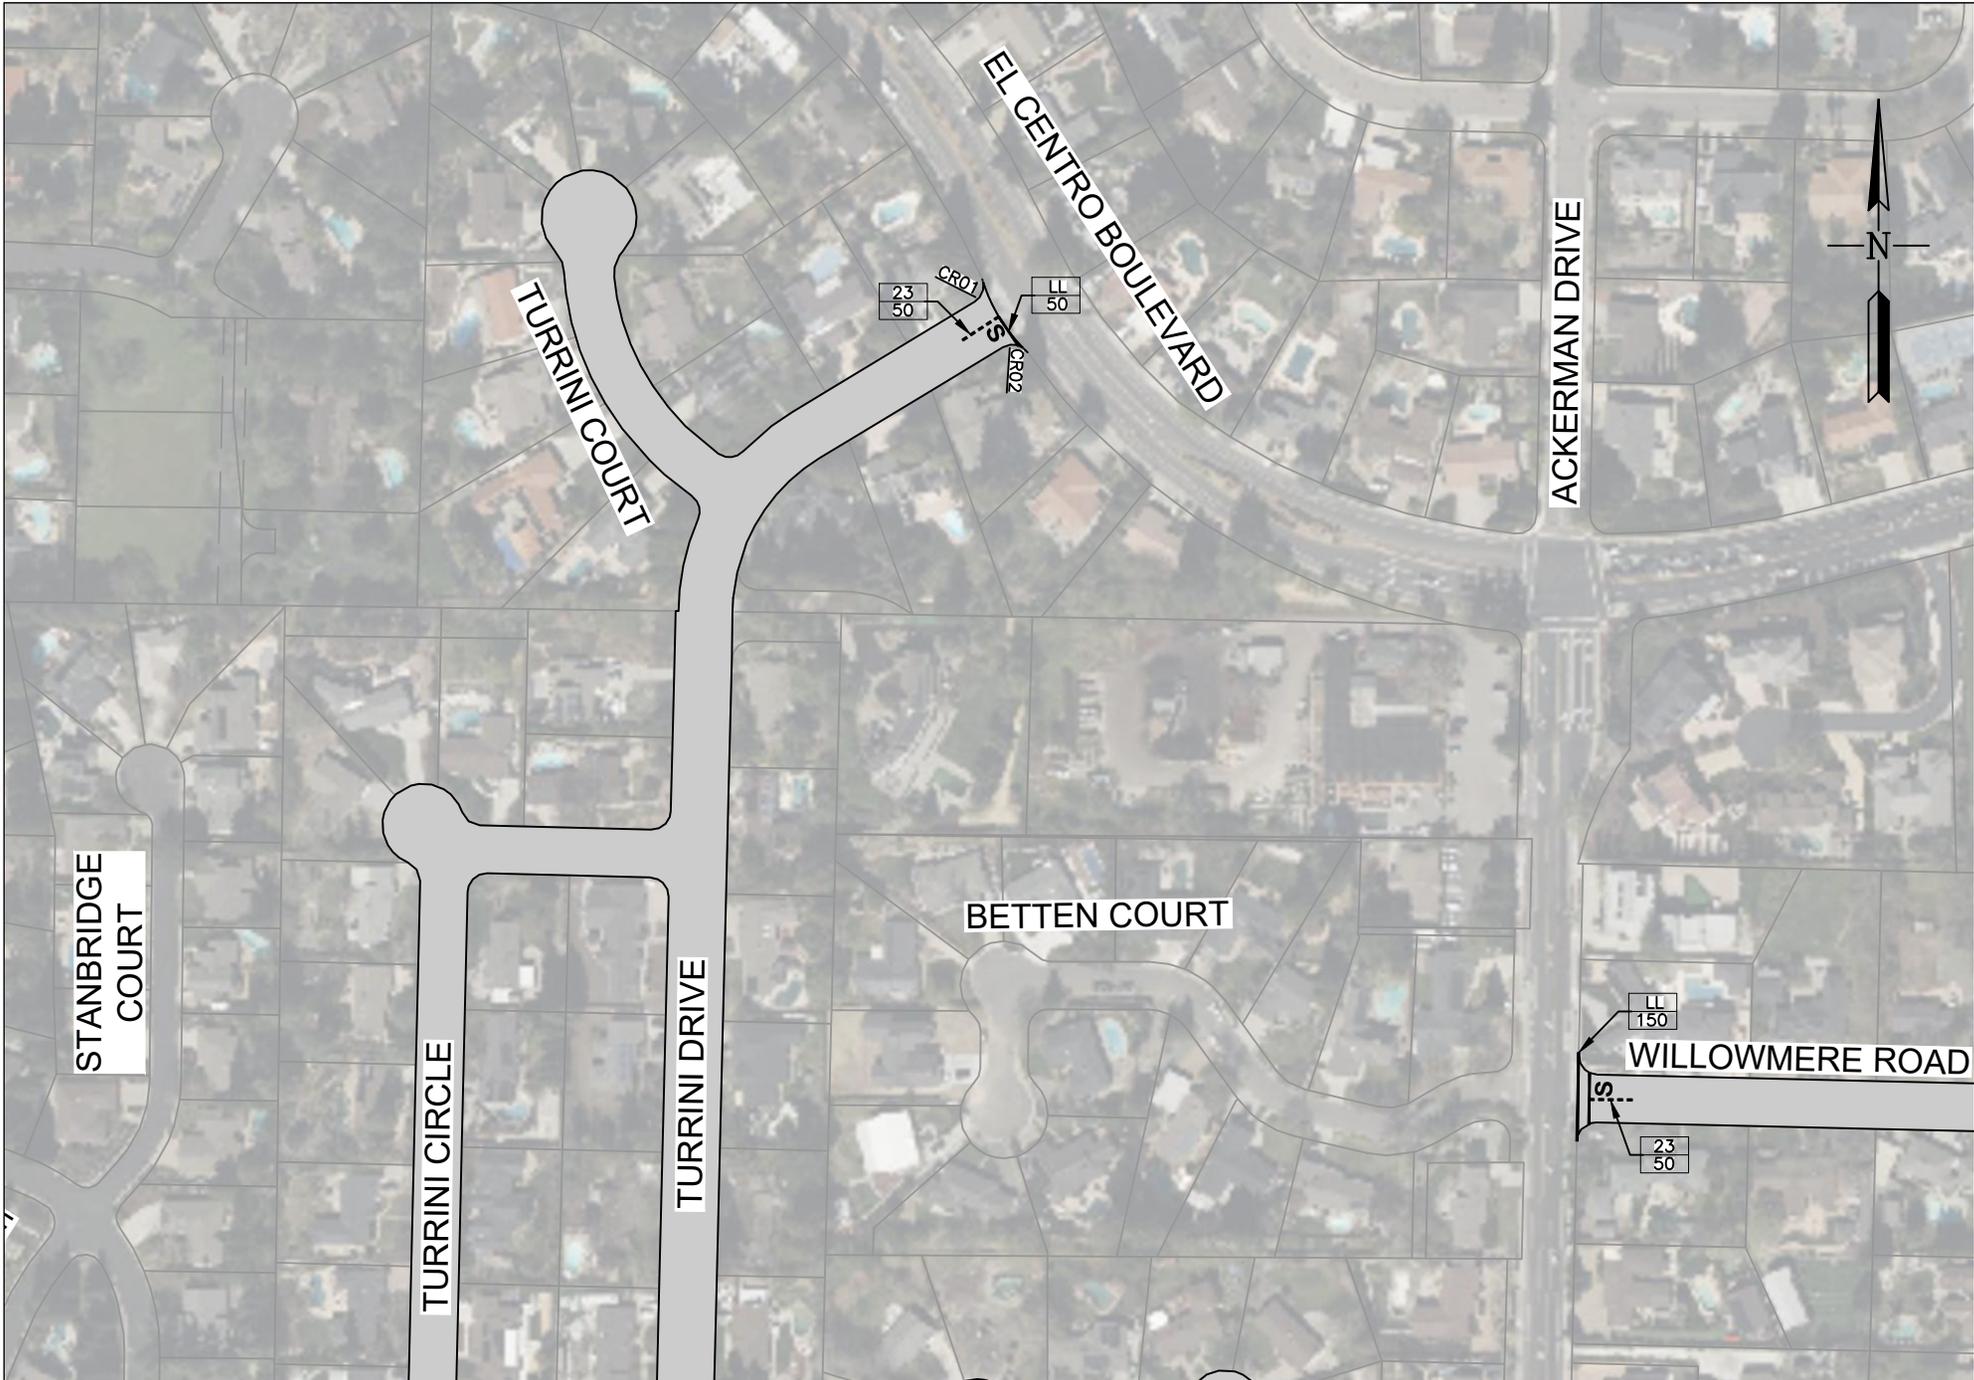


**2024/25 PAVEMENT REHABILITATION PROJECT, C-610H**

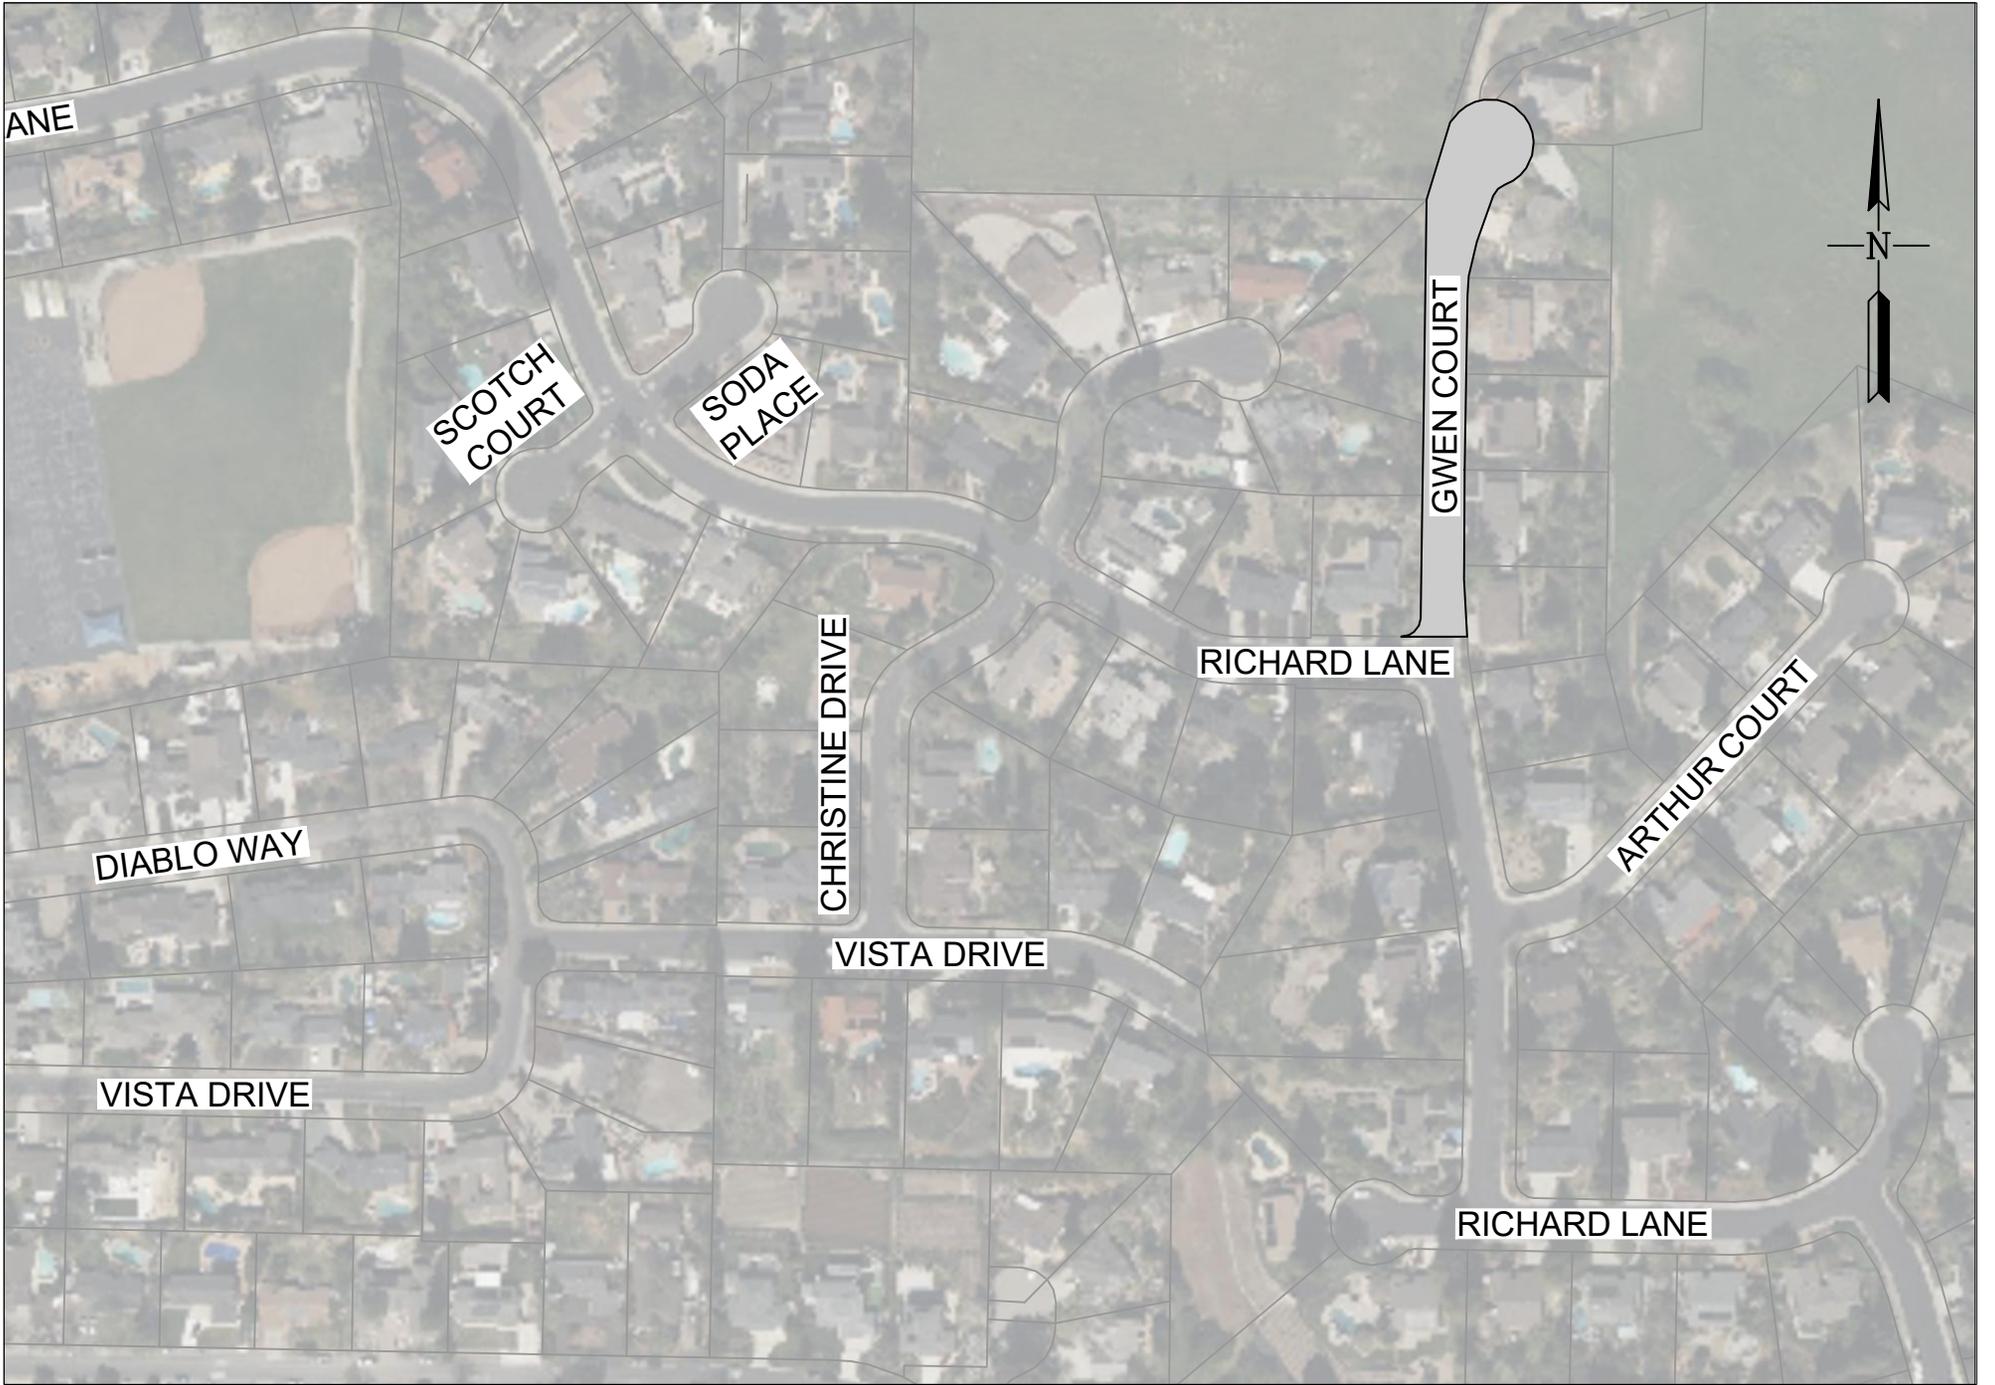

**2024/25 PAVEMENT REHABILITATION PROJECT, C-610H**



**2024/25 PAVEMENT REHABILITATION PROJECT, C-610H**

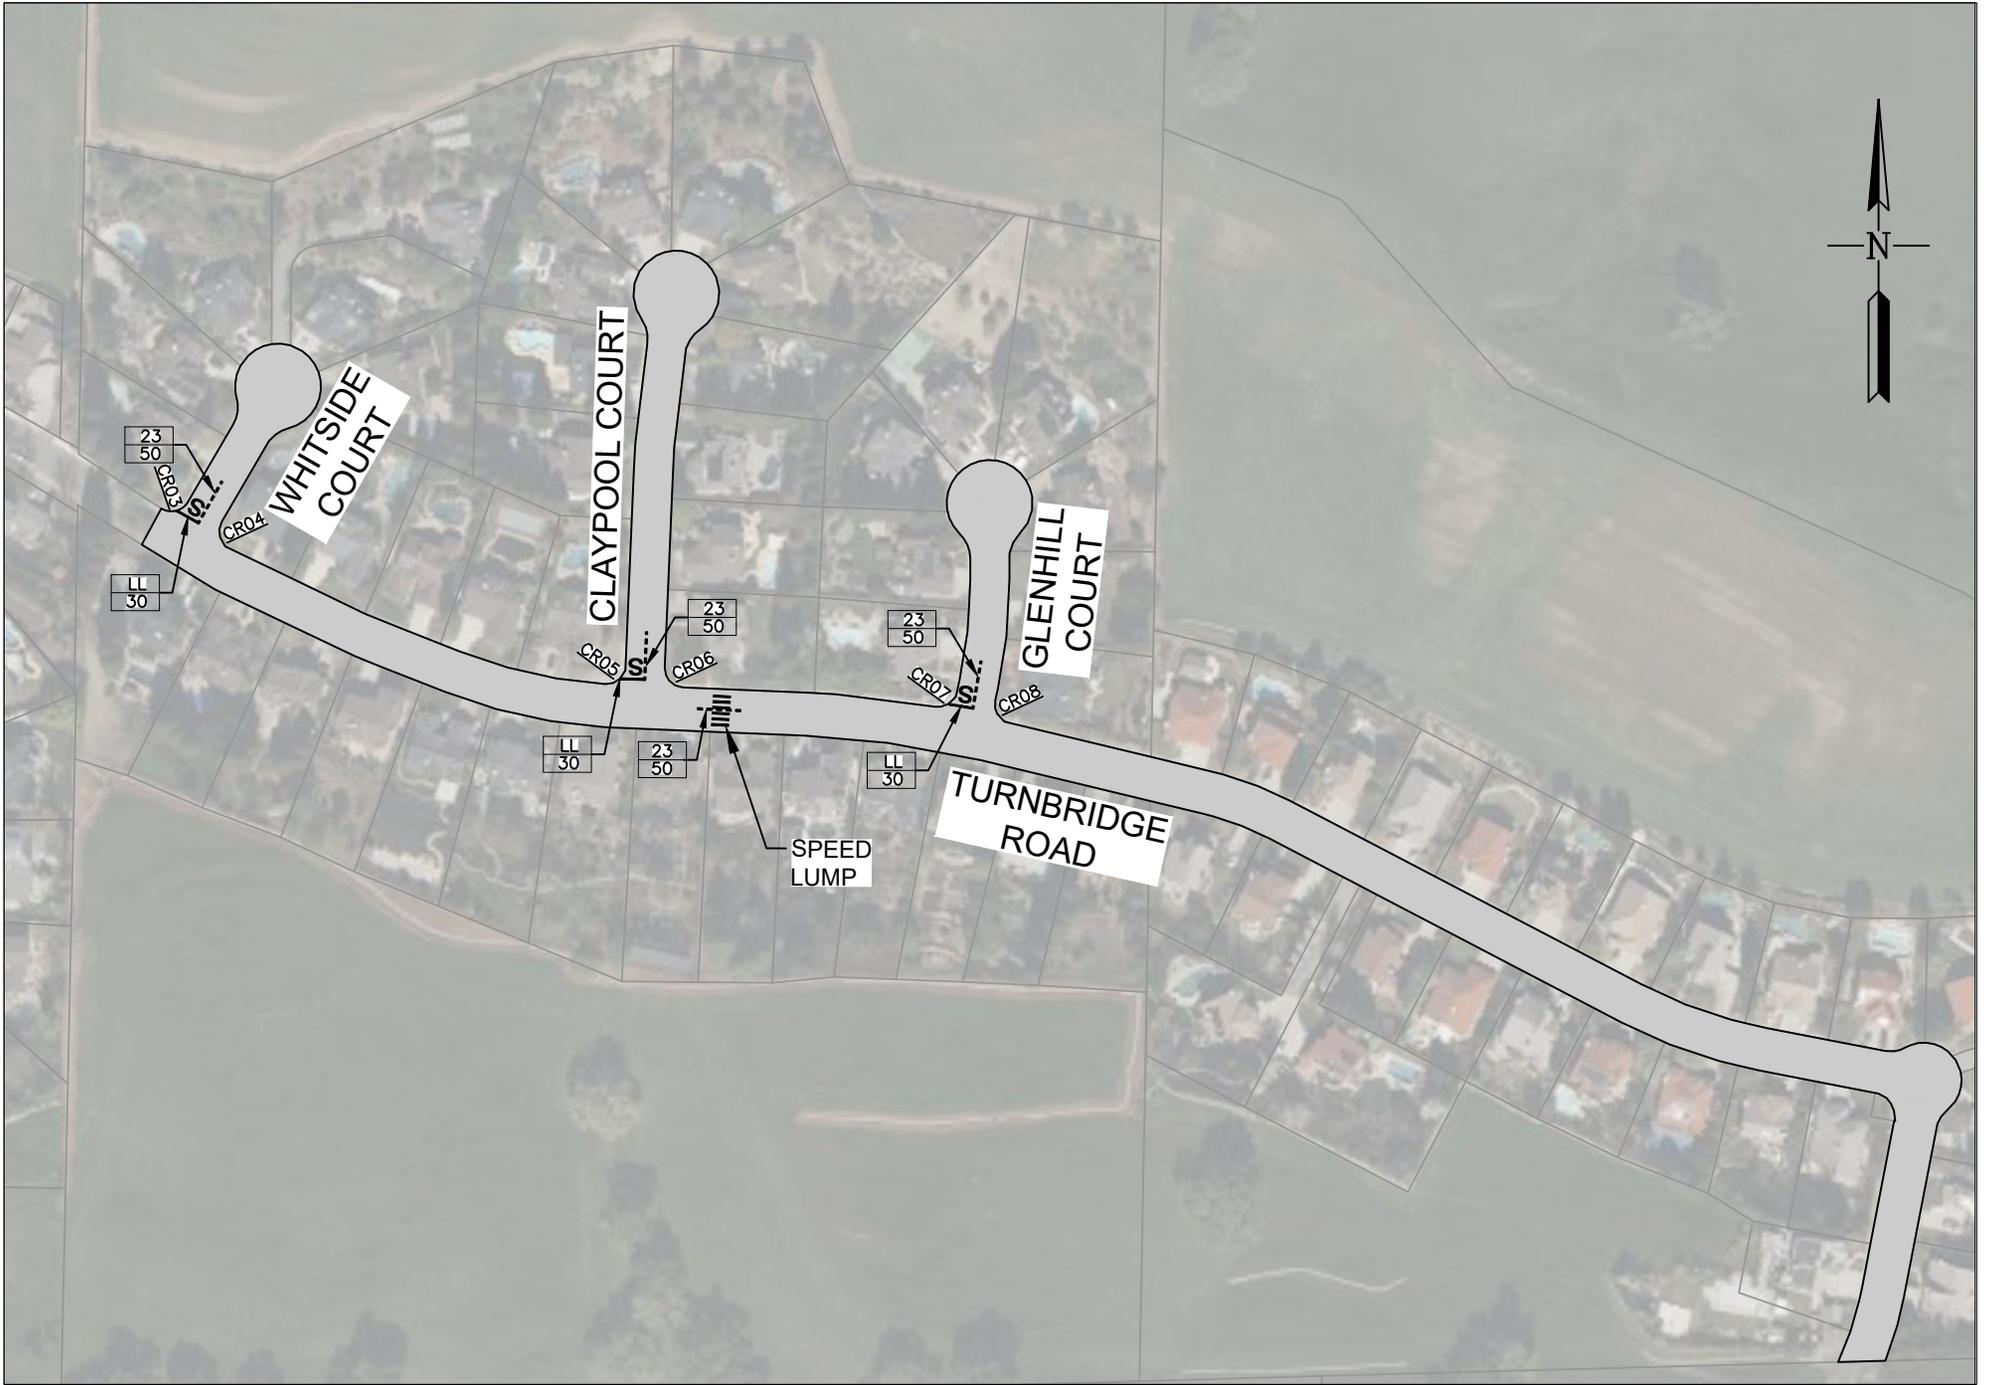


**2024/25 PAVEMENT REHABILITATION PROJECT, C-610H**



**2024/25 PAVEMENT REHABILITATION PROJECT, C-610H**



**2024/25 PAVEMENT REHABILITATION PROJECT, C-610H**

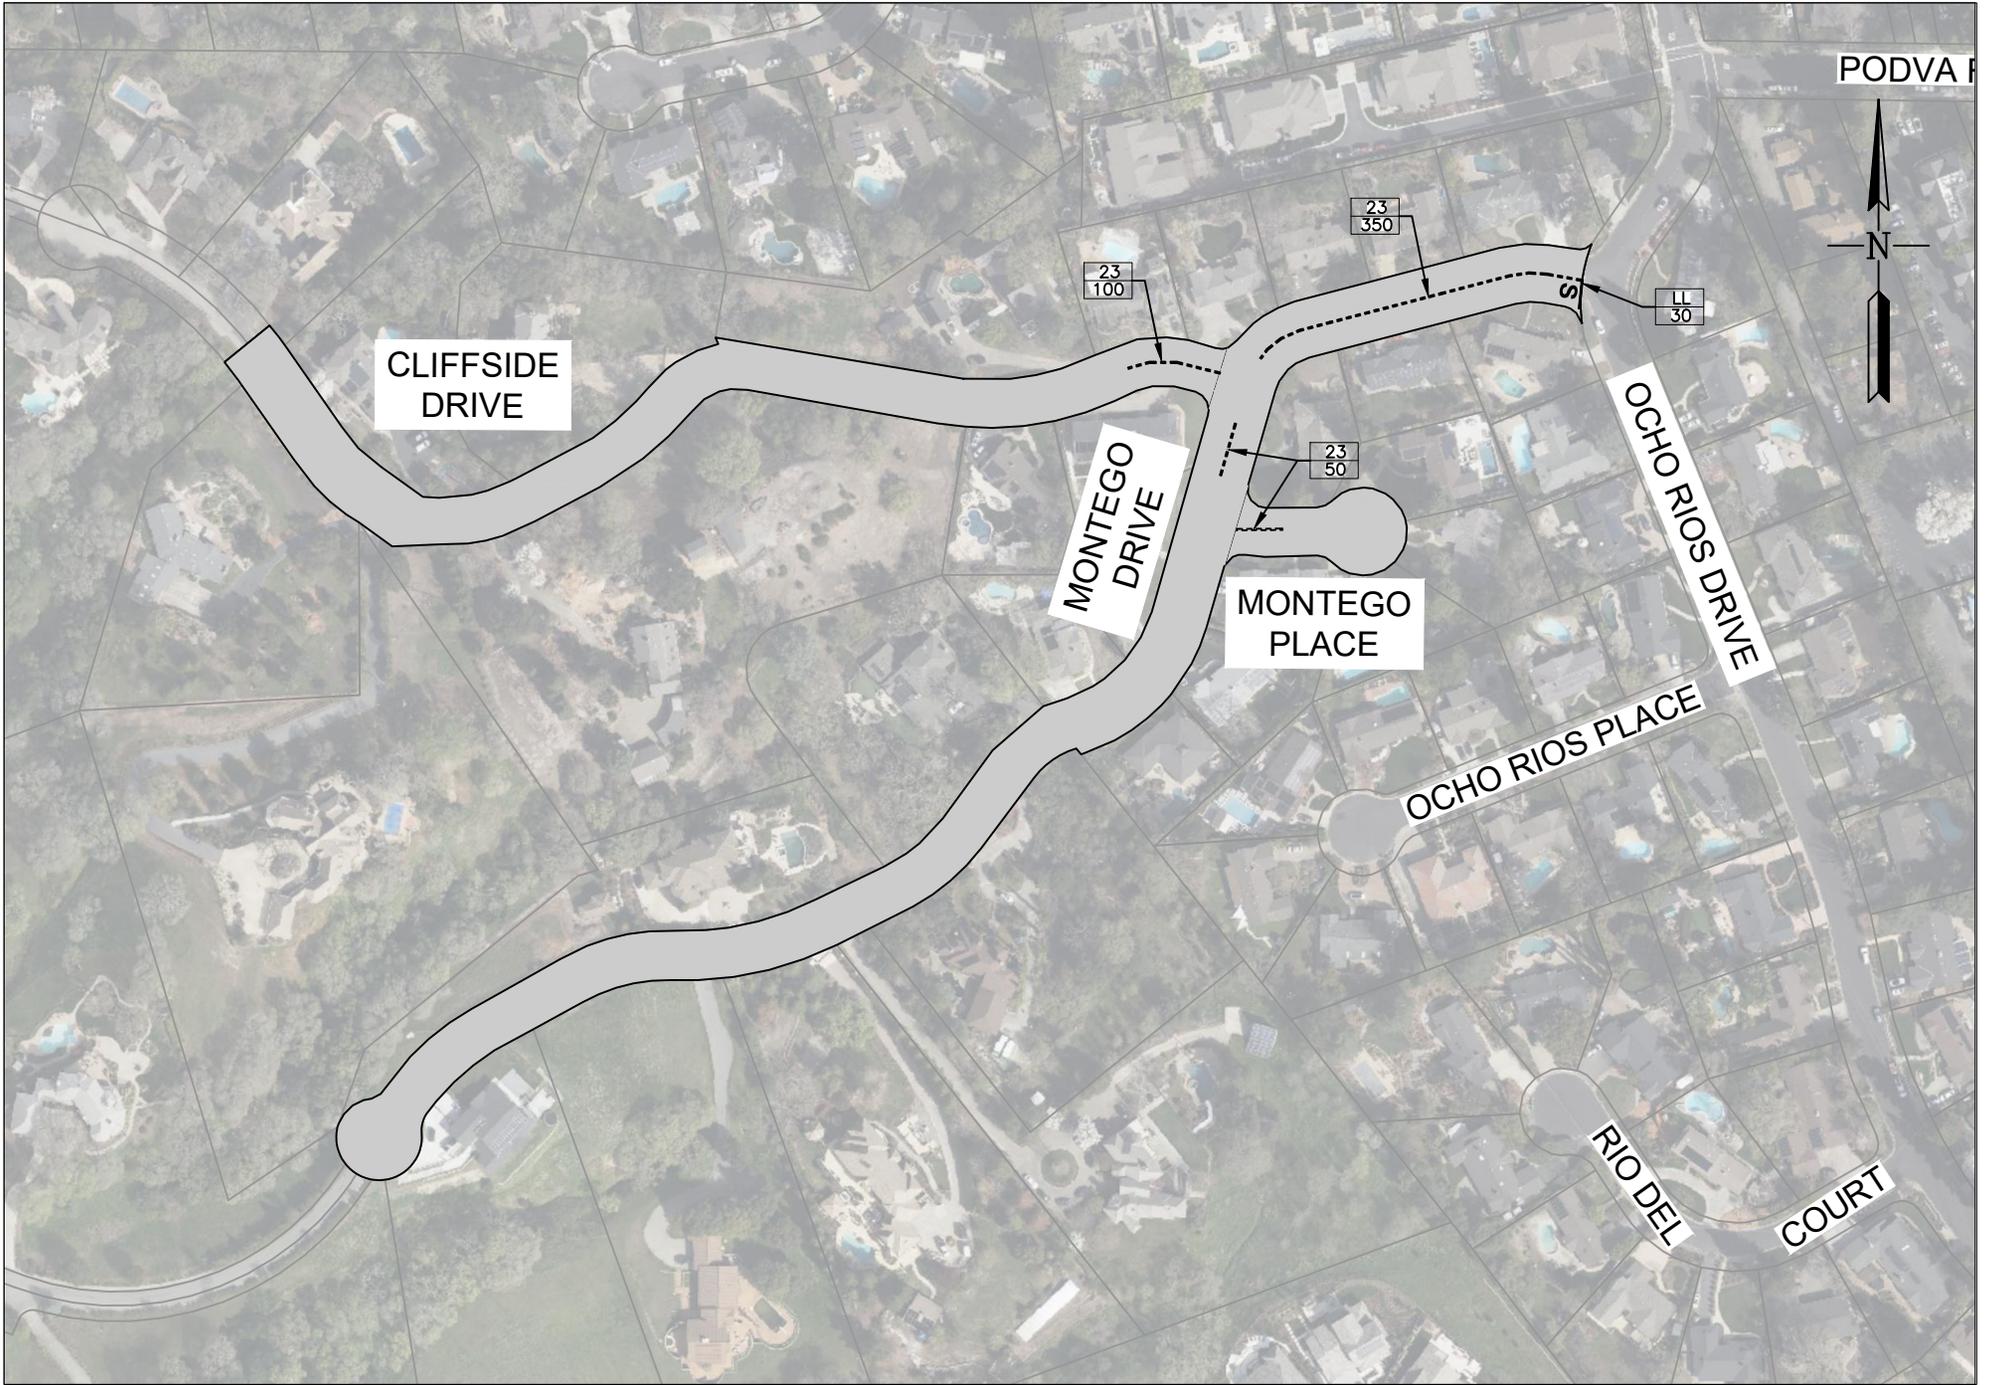

**2024/25 PAVEMENT REHABILITATION PROJECT, C-610H**






**2024/25 PAVEMENT REHABILITATION PROJECT, C-610H**




**2024/25 PAVEMENT REHABILITATION PROJECT, C-610H**

**NOTES**

1. FOR DETAILS SEE CALTRANS STANDARD PLAN A88A (EXCEPT FOR LIMIT OF PAY)
2. AC PAVEMENT CROSS SLOPE SHALL BE 5% MAXIMUM WHERE POSSIBLE.
3. IN CASE THE RAMP SLOPE EXCEED 7.5%, EXTEND THE RAMP LENGTH TO 15 FT.
4. MINIMUM RAMP LENGTH IS 4 FT.

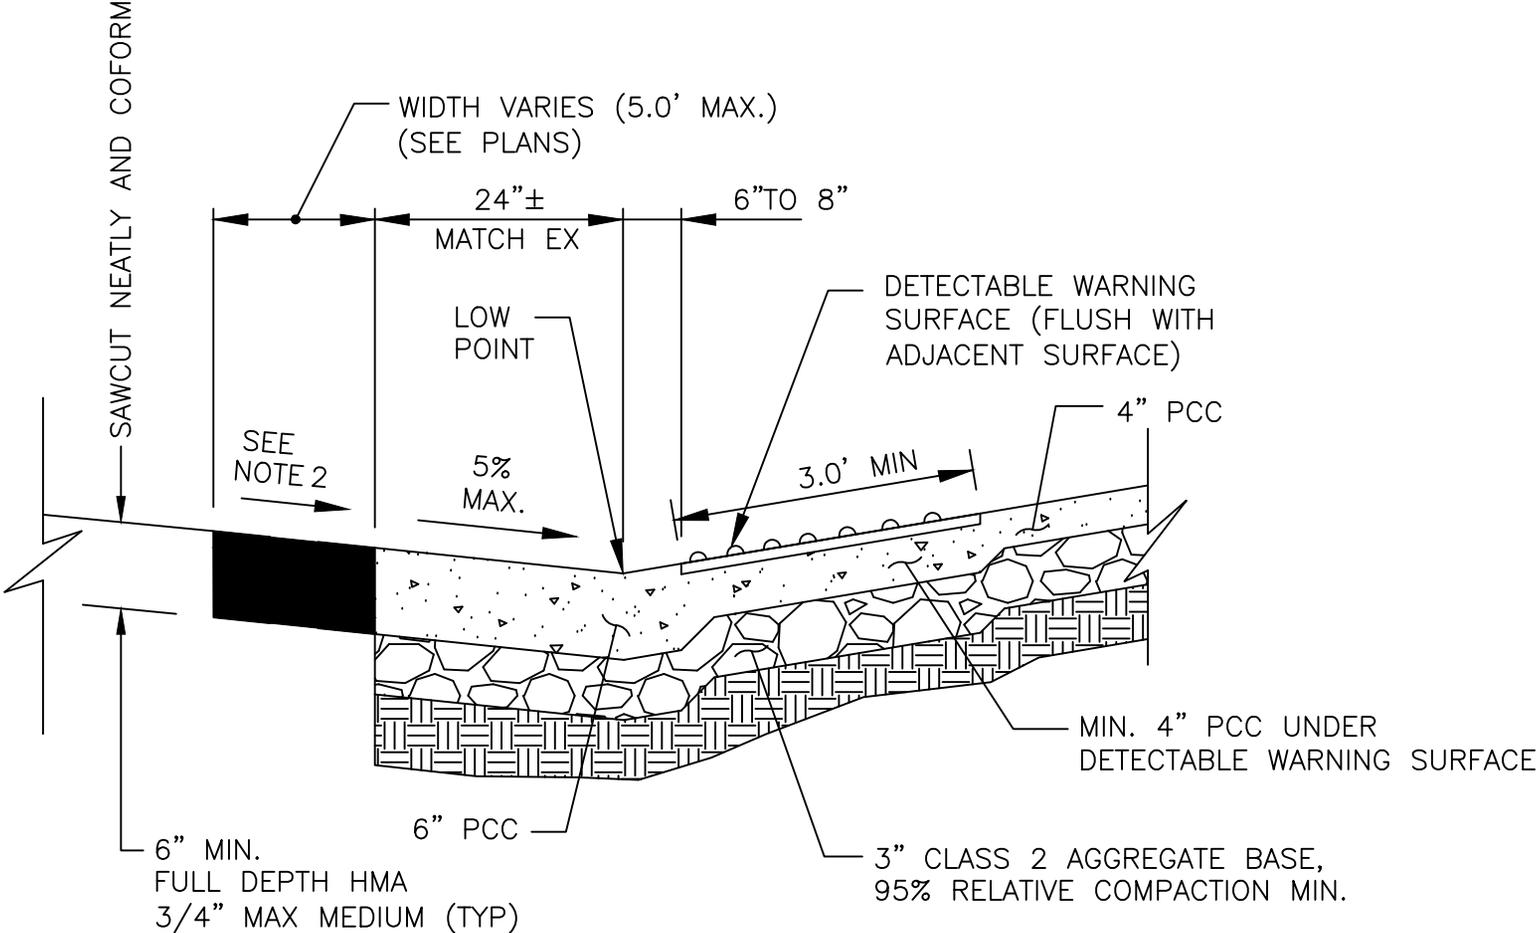


**2024/25 PAVEMENT REHABILITATION PROJECT, C-610H**

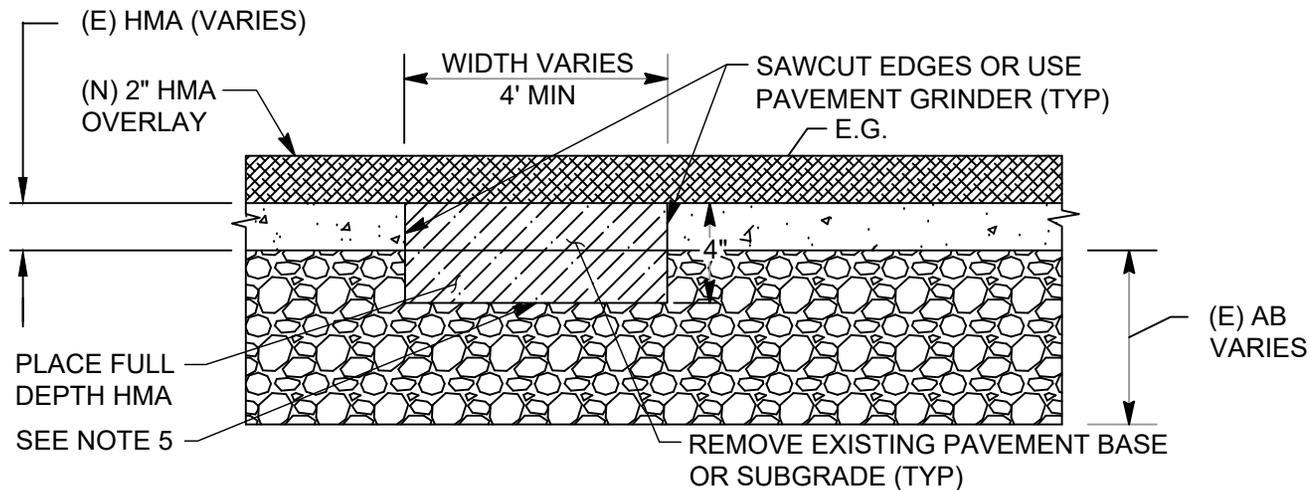

NOTES:


1. ALL DIGOUT REPAIR LOCATIONS ARE SCHEMATICALLY SHOWN ON PLAN SHEETS. EXACT LOCATIONS SHALL BE MARKED IN THE FIELD BY THE ENGINEER.
2. APPLY TACK COAT TO ALL VERTICAL SURFACES.
3. IF DIGOUT IS LOCATED WITHIN AREA OF TAPER OR CONFORM GRINDING, ADJUST DIGOUT DEPTH TO PROVIDE MIN. OF DIGOUT SECTION SHOWN ABOVE.
4. SEE CONTRA COSTA COUNTY STANDARD PLAN CA51 FOR TAPER AND CONFORM DETAILS.
5. RECOMPACT EXISTING ROAD BASE OR SUBGRADE TO 95% RELATIVE COMPACTION PRIOR TO PLACING HMA IN ACCORDANCE WITH SECTION 19 OF CALIFORNIA DEPARTMENT OF TRANSPORTATION STANDARD SPECIFICATIONS.

**TYPICAL SECTION - AC DIG-OUT AND REPAIR**

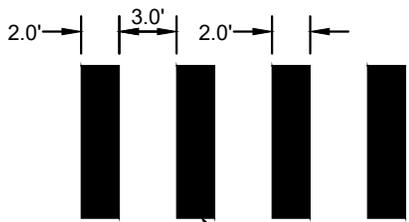

WHITE/YELLOW CONTINENTAL MARKINGS  
PER CALTRANS STD A24F

CONTINENTAL CROSSWALK

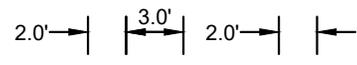

WHITE/YELLOW LADDER MARKINGS  
PER CALTRANS STD A24F

LADDER CROSSWALK

CROSSWALK DETAILS  
NTS

**2024/25 Pavement Rehabilitation Project Street List**  
**CIP No. C-610H**

No.	Street Name	Limit	
		From	To
1	ADOBE DR	HIGHBRIDGE LN (WEST)	END
2	ALMADINE WAY	TUSCANY WAY	LA VISTA WAY
3	ALTA VISTA CT	ALTA VISTA WAY	END
4	ALTA VISTA WAY	CAMINO TASSAJARA	1400 FT N/O TUSCANY WAY
5	BOBBIE CT	BOBBIE DR	END
6	BOBBIE DR	TURRINI DR	DIABLO RD
7	BOBBIE DR	HIGHBRIDGE LN	TURRINI DR
8	BUCKEYE LN	70 FT S/O WILLOWMERE RD	NORTH END
9	CAMINO RAMON PL	CAMINO RAMON	END OF PUBLIC STREET
10	CHARLES LN	ILO LN	END
11	CHATEAU CT	TUSCANY WAY	END
12	CLAYPOOL CT	TUNBRIDGE RD	END
13	CLIFFSIDE DR	280 FT W/O MONTEGO DR	1162 FT W/O MONTEGO DR
14	CLIFFSIDE DR	MONTEGO DR	280 FT W/O MONTEGO DR
15	DISCOVERY CT	WAINGARTH WAY	END
16	GLENHILL CT	TUNBRIDGE RD	END
17	GWEN CT	RICHARD LN	END
18	HOPE LN	467 FT E/O GREEN VALLEY RD	END
19	HOPE LN	GREEN VALLEY RD	467 FT E/O GREEN VALLEY RD
20	ILO LN	WEST EL PINTADO	END
21	LA VISTA WAY	WEST END	EAST END
22	MONTEGO DR	OCHO RIOS DR	260 FTW/O MONTEGO PL
23	MONTEGO PL	MONTEGO DR	END
24	MURCIA CT	ALTA VISTA WAY	END
25	PINEWOOD CT	AMBIENCE WAY	END
26	ROCK ISLAND CIR	SOUTHWEST CORNER	NORTHWEST CORNER
27	SAN CARLO CT	CAMINO RAMON PL	END
28	SAN PAULO CT	CAMINO RAMON PL	END
29	SAN VICENTE CT	CAMINO RAMON PL	END
30	ST RAMON CT	CAMINO RAMON	END
31	TRISH CT	END	END
32	TRISH DR	ALTA VISTA WAY	TRISH CT
33	TUNBRIDGE RD	OLD CREEK RD	SYCAMORE VALLEY RD
34	TUNBRIDGE RD	WHITESIDE CT	GLEN HILL CT
35	TUNBRIDGE RD	GLENHILL CT	END
36	TURRINI CIR	TURRINI DR (SOUTH)	TURRINI DR (NORTH)
37	TURRINI CT	TURRINI DR	END
38	TURRINI DR	BOBBIE DR	TURRINI CIR (NORTH)
39	TURRINI DR	TURRINI CIR (NORTH)	EL CERRO BLVD
40	TUSCANY CT	TUSCANY WAY	END
41	TUSCANY WAY	ALTA VISTA WAY	CANNES CT
42	TUSCANY WAY	WOOD RANCH DR	EAST END

No.	Street Name	Limit	
		From	To
43	TUSCANY WAY	CANNES CT	WOOD RANCH DR
44	VICTORIA PL	OLD BLACKHAWK RD	END
45	WAINGARTH WAY	HOPE LN	467 FT E/O GREEN VALLEY RD
46	WAINGARTH WAY	467 FT E/O GREEN VALLEY RD	GREEN VALLEY RD
47	WEST EL PINTADO	ILO LN	675 FT N/O DIABLO RD
48	WEST EL PINTADO	675 FT N/O DIABLO RD	DIABLO RD
49	WHITSIDE CT - WHITSIDE	TUNBRIDGE RD	END
50	WILLOWMERE RD	DIABO RD	END
51	WOOD RANCH DRR	TUSCANY WAY	CAMINO TASSAJARA

**QUANTITY SUMMARY - TRAFFIC LEGEND, STRIPING, AND RAISED PAVEMENT MARKERS**

(Contractor to verify quantities in field)

Area	Street Name	Limit		Dimensions			2" HMA (Ton)	Adjust Iron Covers to Final Grade (EA)					
		From	To	Length (LF)	Width (LF)	Area (SF)		Mon (EA)	SD MH (EA)	SS MH (EA)	WV (EA)	ATT	C&G R&R (LF)
AREA 'A'	WEST EL PINTADO	ILO LN	675 FT N/O DIABLO RD	720	37	26640	374.6	1	1	5	3	1	40
	CHARLES LN	ILO LN	END	392	25	9800	160.3			2	1		135
	WEST EL PINTADO	675 FT N/O DIABLO RD	DIABLO RD	675	37	24975	351.2	1		2	6	1	
	ILO LN - ILO	WEST EL PINTADO	END	1418	32	45376	660.6	1	1	4	7		427
	BOBBIE CT	BOBBIE DR	END	490	27	13230	186.0						0
	BOBBIE DR	TURRINI DR	DIABLO RD	832	37	30784	432.9	1		3	3		0
	ADOBE DR	HIGHBRIDGE LN (WEST)	HIGHBRIDGE LN (EAST)	965	33	31845	447.8	5	2	4	5		0
	TURRINI CIR	TURRINI DR (SOUTH)	TURRINI DR (NORTH)	1240	27	33480	493.3	1		4	0		85
	ADOBE DR	HIGHBRIDGE LN (EAST)	END	710	29	22408	337.6	4		4	4		0
	BOBBIE DR	HIGHBRIDGE LN	TURRINI DR	592	35	20720	291.4	1		2	3		0
	TURRINI CT	TURRINI DR	END	386	30	11580	185.3	0		1	2		21
	TURRINI DR	BOBBIE DR	TURRINI CIR (NORTH)	930	35	32550	457.7	2		2	0		95
TURRINI DR	TURRINI CIR (NORTH)	EL CERRO BLVD	705	33	23265	327.2	3		3	3		95	
AREA 'N'	ST RAMON CT	CAMINO RAMON	END	474	29	13746	215.8	6		3	4		0
	SAN VICENTE CT	CAMINO RAMON PL	END	198	33	7996	134.9	1		1	2		15
	CAMINO RAMON PL	CAMINO RAMON	END OF PUBLIC STREET	1750	33	57750	834.6	5		7	8		
	SAN PAULO CT	CAMINO RAMON PL	END	237	33	9359	154.1	1		1	3		
	SAN CARLO CT	CAMINO RAMON PL	END	235	33	9293	153.2	1		1	1		
AREA 'X'	ALTA VISTA WAY	CAMINO TASSAJARA	TUSCANY WAY	550	60	33000	464.1	3	1	1	1		
	TRISH CT	END	END	619	33	20427	309.8	3	1	2	4		
	ALTA VISTA WAY	TUSCANY WAY	1400 FT N/O TUSCANY WAY	1400	37	51800	728.4	0			0		
	MURCIA CT	ALTA VISTA WAY	END	1275	37	48290	701.6	6		4	5		
	TUSCANY WAY	ALTA VISTA WAY	CANNES CT	1700	37	62900	884.5	10	1	6	15		
	CHATEAU CT	TUSCANY WAY	END	156	27	6170	109.3	1		1	2		
	TRISH DR	ALTA VISTA WAY	TRISH CT	490	33	16170	227.4	1			0		
	TUSCANY WAY	WOOD RANCH DR	EAST END	1344	37	49728	721.8	5		4	6		
	ALTA VISTA CT	ALTA VISTA WAY	END	184	27	6926	119.9	1	1	1	2		
	TUSCANY WAY	CANNES CT	WOOD RANCH DR	1075	37	39775	559.3	5		4	10		

## QUANTITY SUMMARY - TRAFFIC LEGEND, STRIPING, AND RAISED PAVEMENT MARKERS

(Contractor to verify quantities in field)

Area	Street Name	Limit		Dimensions			2" HMA (Ton)	Adjust Iron Covers to Final Grade (EA)					
		From	To	Length (LF)	Width (LF)	Area (SF)		Mon (EA)	SD MH (EA)	SS MH (EA)	WV (EA)	ATT	C&G R&R (LF)
	PINEWOOD CT	AMBIENCE WAY	END	462	25	17146	263.6	2		1	4		
	VICTORIA PL	OLD BLACKHAWK RD	END	819	27	22113	333.5	2		2	5		
	WOOD RANCH DRR	TUSCANY WAY	CAMINO TASSAJARA	552	57	31464	442.5	2			3		
	ALMADINE WAY	TUSCANY WAY	LA VISTA WAY	376	27	10152	142.8	0			0		
	TUSCANY CT	TUSCANY WAY	END	283	27	7641	130.0	2		1	2		
	LA VISTA WAY	WEST END	EAST END	782	27	23072	347.0	4		3	5		
AREA G	TUNBRIDGE RD	OLD CREEK RD	SYCAMORE VALLEY RD	515	37	19055	268.0			1	4		
	TUNBRIDGE RD	WHITESIDE CT	GLEN HILL CT	850	33	28050	394.5			3	7		
	TUNBRIDGE RD	GLENHILL CT	END	1390	33	45870	667.5			5	13		
	GLENHILL CT	TUNBRIDGE RD	END	275	29	7975	134.6			1	2		
	WHITESIDE CT	TUNBRIDGE RD	END	219	29	8334	139.7			1	2		
	CLAYPOOL CT	TUNBRIDGE RD	END	466	29	13514	212.5			2	1		
	ROCK ISLAND CIR	SOUTHWEST CORNER	NORTHWEST CORNER	225	37	8325	117.1	2			3		
	ROCK ISLAND CIR	NORTHWEST CORNER	NORTH END	440	29	12760	179.4	2			3		
	ROCK ISLAND CIR	SOUTH END	SOUTHWEST CORNER	405	29	11745	165.2	2			3		
	CLIFFSIDE DR	280 FT W/O MONTEGO DR	1162 FT W/O MONTEGO DR	882	25	22050	310.1	1		3	2		
	CLIFFSIDE DR	MONTEGO DR	280 FT W/O MONTEGO DR	280	25	7000	98.4	1		3	2		
	MONTEGO DR	OCHO RIOS DR	260 FTW/O MONTEGO PL	820	34	27880	392.1	4					251
	MONTEGO PL	MONTEGO DR	END	160	30	4800	67.5						
	GWEN CT	RICHARD LN	END	564	25	14100	220.8	2	1	2	6		107
	BUCKEYE LN	70 FT S/O WILLOWMERE RD	WILLOWMERE RD	339	18	6102	85.8	0	0	0	1		
	BUCKEYE LN	WILLOWMERE RD	NORTH END	168	21	3528	49.6	0	0	1	0		
	WILLOWMERE RD	DIABO RD	END	605	23	13915	195.7	0	1	0	0		
	WAINGARTH WAY	HOPE LN	467 FT E/O GREEN VALLEY RD	385	33	12705	178.7	2	1	1	0		
	WAINGARTH WAY	467 FT E/O GREEN VALLEY RD	GREEN VALLEY RD	467	33	15411	216.7	1	0	4	3		
	HOPE LN	467 FT E/O GREEN VALLEY RD	END	182	33	6006	84.5	2	1	2	4		
	HOPE LN	GREEN VALLEY RD	467 FT E/O GREEN VALLEY RD	415	33	13695	215.1	0	0	0	0		
	DISCOVERY CT	WAINGARTH WAY	END	198	33	6534	114.4	2	0	1	3		

**QUANTITY SUMMARY - TRAFFIC LEGEND, STRIPING, AND RAISED PAVEMENT MARKERS**

(Contractor to verify quantities in field)

Area	Detail 2 Stripe (LF)	Detail 22 Stripe (LF)	Detail 23 Stripe (LF)	Detail 38B (LF)	YCW 12" Line Stripe (LF)	WCW 12" Line Stripe (LF)	LL Stripe (LF)	TYPE I & IV Arrows (EA)	"STOP" Legend (EA)	SPEED LUMP STRIPING
A	75		1750	240	100	300	450	7	13	3
G			400			120	180		6	2
L			100			250			2	
N			380			100	250		5	
Q			500				30		1	
X		1010	2330			960	570	26	26	9
<b>TOTAL</b>	<b>75</b>	<b>1010</b>	<b>5460</b>	<b>240</b>	<b>100</b>	<b>1730</b>	<b>1480</b>	<b>33</b>	<b>53</b>	<b>14</b>

**QUANTITY SUMMARY**  
**PCC WORK AND ADA CASE C CURB RAMPS**

<b>Curb Ramp No.</b>	<b>Location</b>
CR01	TURRINI DRIVE @ EL CENTRO BLVD
CR02	TURRINI DRIVE @ EL CENTRO BLVD
CR03	WHITSIDE COURT @ TURNBRIDGE ROAD
CR04	WHITSIDE COURT @ TURNBRIDGE ROAD
CR05	CLAYPOOL COURT @ TURNBRIDGE ROAD
CR06	CLAYPOOL COURT @ TURNBRIDGE ROAD
CR07	GLENHILL COURT @ TURNBRIDGE ROAD
CR08	GLENHILL COURT @ TURNBRIDGE ROAD
CR09	ROCK ISLAND CIRCLE @ GREENBROOK DRIVE
CR10	ROCK ISLAND CIRCLE @ GREENBROOK DRIVE
CR11	ROCK ISLAND CIRCLE @ GREENBROOK DRIVE
CR12	ROCK ISLAND CIRCLE @ GREENBROOK DRIVE
CR13	SAN CARLO COURT @ CAMINO RAMON PLACE
CR14	SAN CARLO COURT @ CAMINO RAMON PLACE
CR15	SAN PAULO COURT @ CAMINO RAMON PLACE
CR16	SAN PAULO COURT @ CAMINO RAMON PLACE
CR17	SAN VICENTE COURT @ CAMINO RAMON PLACE
CR18	SAN VICENTE COURT @ CAMINO RAMON PLACE
CR19	TRISH DRIVE @ TRISH COURT
CR20	TRISH DRIVE @ TRISH COURT
CR21	TRISH DRIVE @ ALTA VISTA WAY
CR22	TRISH DRIVE @ ALTA VISTA WAY
CR23	ALTA VISTA WAY @ TUSCANY WAY
CR24	ALTA VISTA WAY @ TUSCANY WAY
CR25	CHATEAU COURT @ TUSCANY WAY
CR26	CHATEAU COURT @ TUSCANY WAY
CR27	TUSCANY WAY ACROSS FROM ALMADINE WAY
CR28	ALMADINE WAY @ TUSCANY WAY
CR29	ALMADINE WAY @ LA VISTA WAY
CR30	ALMADINE WAY @ LA VISTA WAY
CR31	TUSCANY WAY @ WOOD RANCH DRIVE
CR32	TUSCANY WAY @ WOOD RANCH DRIVE
CR33	TUSCANY WAY @ WOOD RANCH DRIVE
CR34	MURICA COURT @ ALTA VISTA WAY
CR35	ALTA VISTA WAY ACROSS FROM MURCIA COURT
CR36	ALTA VISTA COURT @ ALTA VISTA WAY
CR37	ALTA VISTA COURT @ ALTA VISTA WAY
CR38	TUSCANY COURT @ TUSCANY WAY
CR39	TUSCANY COURT @ TUSCANY WAY
CR40	PINEWOOD COURT @ AMBIENCE WAY
CR41	VICTORIA PLACE @ OLD BLACKHAWK ROAD
CR42	VICTORIA PLACE @ OLD BLACKHAWK ROAD
CR43	WAINGARTH WAY @ HOPE LANE
CR44	WAINGARTH WAY @ HOPE LANE
CR45	DISCOVERY COURT @ WAINGARTH WAY
CR46	DISCOVERY COURT @ WAINGARTH WAY