

CONSTRUCTION NOTES

- 1 INSTALL 12" WHITE LIMIT LINE, TO BE WHITE UNLESS OTHERWISE STATED. LIMIT LINE SHALL BE 4 FEET IN ADVANCE OF THE NEAREST CROSSWALK LINE.
- 2 INSTALL BIKE CONFLICT STRIPING (INTERSECTION APPROACH) PER DETAIL ON SHEET SS-10.
- 3 INSTALL BIKE LEGEND WITH GREEN BACKGROUND PER DETAIL ON SHEET SS-10.
- 5 INSTALL SHARROW LEGEND WITH GREEN BACKGROUND PER DETAIL ON SHEET SS-10.
- 8 INSTALL WHITE PAVEMENT LEGEND MARKING AS SHOWN.




- 11 INSTALL SIGN WITH POST.
- 12 INSTALL LADDER STYLE CROSSWALK PER DETAIL ON SHEET SS-10. CROSSWALK TO BE WHITE UNLESS OTHERWISE STATED.
- 16 INSTALL 4" BUFFER STRIPE AT 20' O.C. 45° AS SHOWN. STRIPE TO BE WHITE UNLESS OTHERWISE STATED.
- 20 EXISTING SIGN TO REMAIN.

NOTES: (THIS SHEET ONLY)

- 1. ALL DIMENSIONS ARE MEASURED TO CENTERLINE OF PAVEMENT MARKINGS.
- 2. ALL CONFLICTING STRIPING WILL BE REMOVED BY OTHERS.
- 3. ALL EXISTING SIGNS ARE TO REMAIN UNLESS OTHERWISE NOTED.

LEGEND:

- EXISTING CURB
- NEW TYPE I ARROW
- NEW TYPE IV ARROW (LEFT/RIGHT)
- NEW TYPE VII ARROW (LEFT/RIGHT)
- STREET SIGN
- INSTALL CALTRANS STRIPING DETAIL "XX" PER CALTRANS STANDARD PLANS.

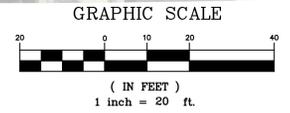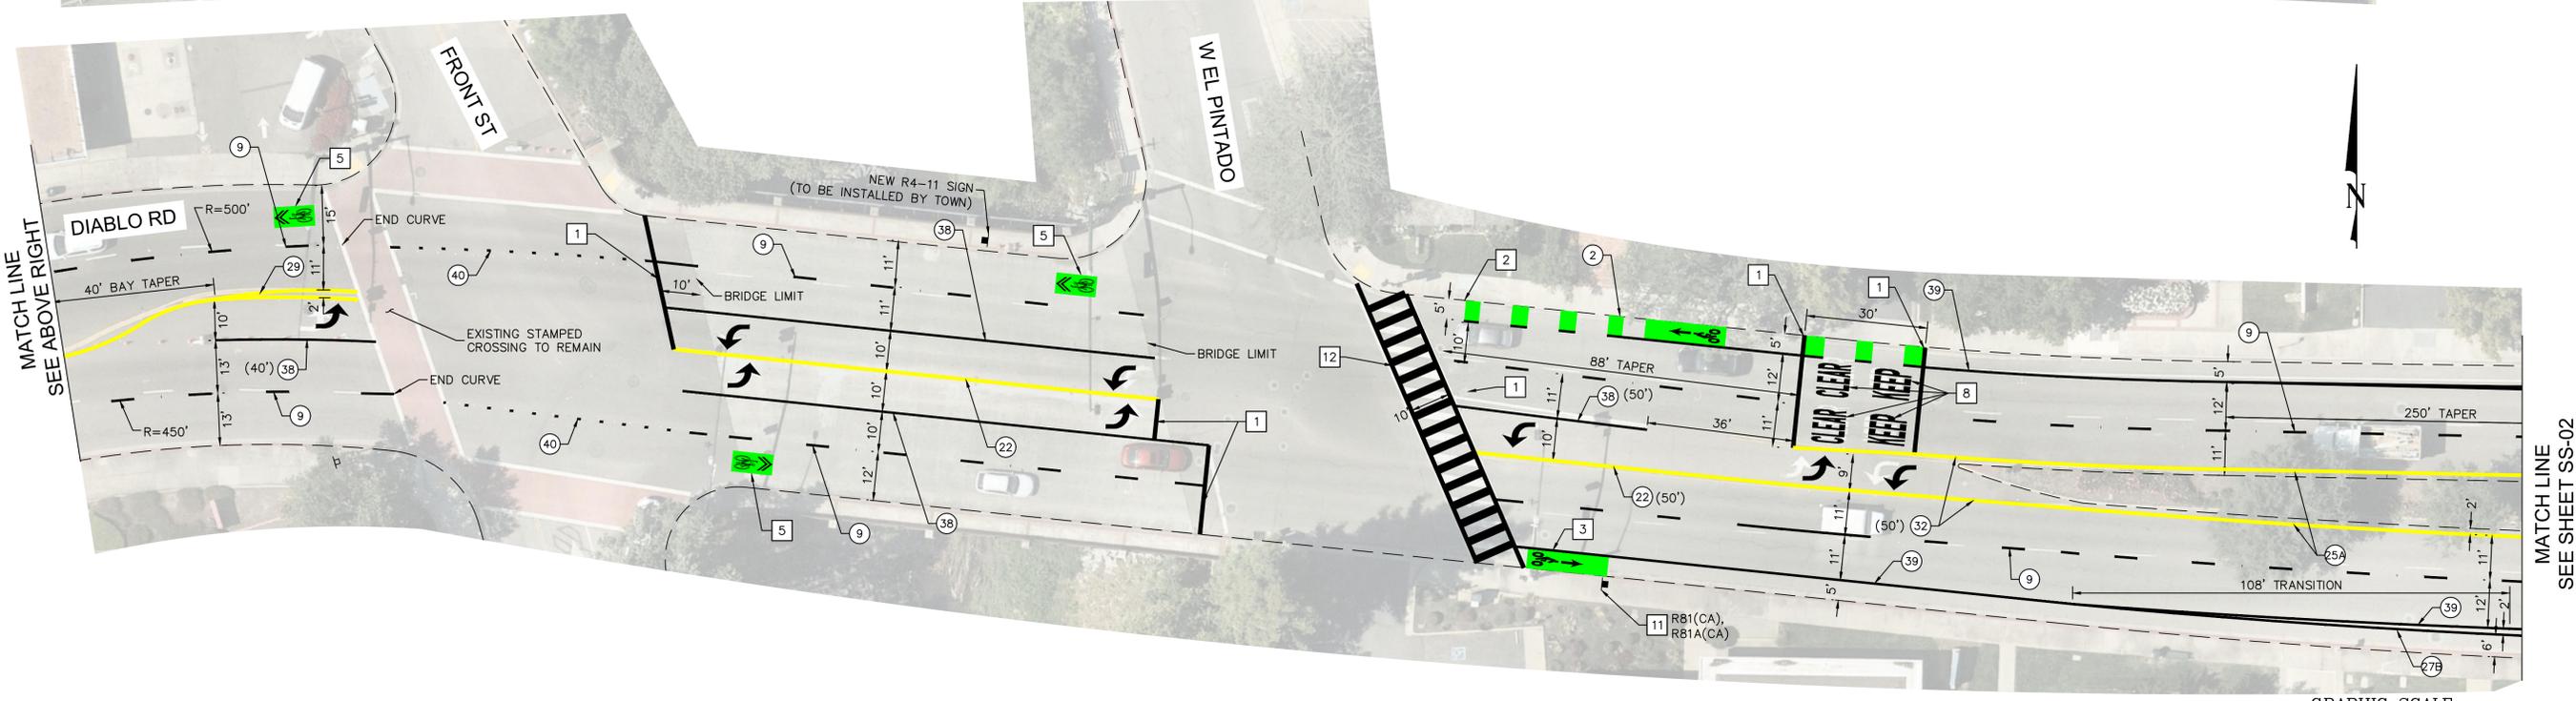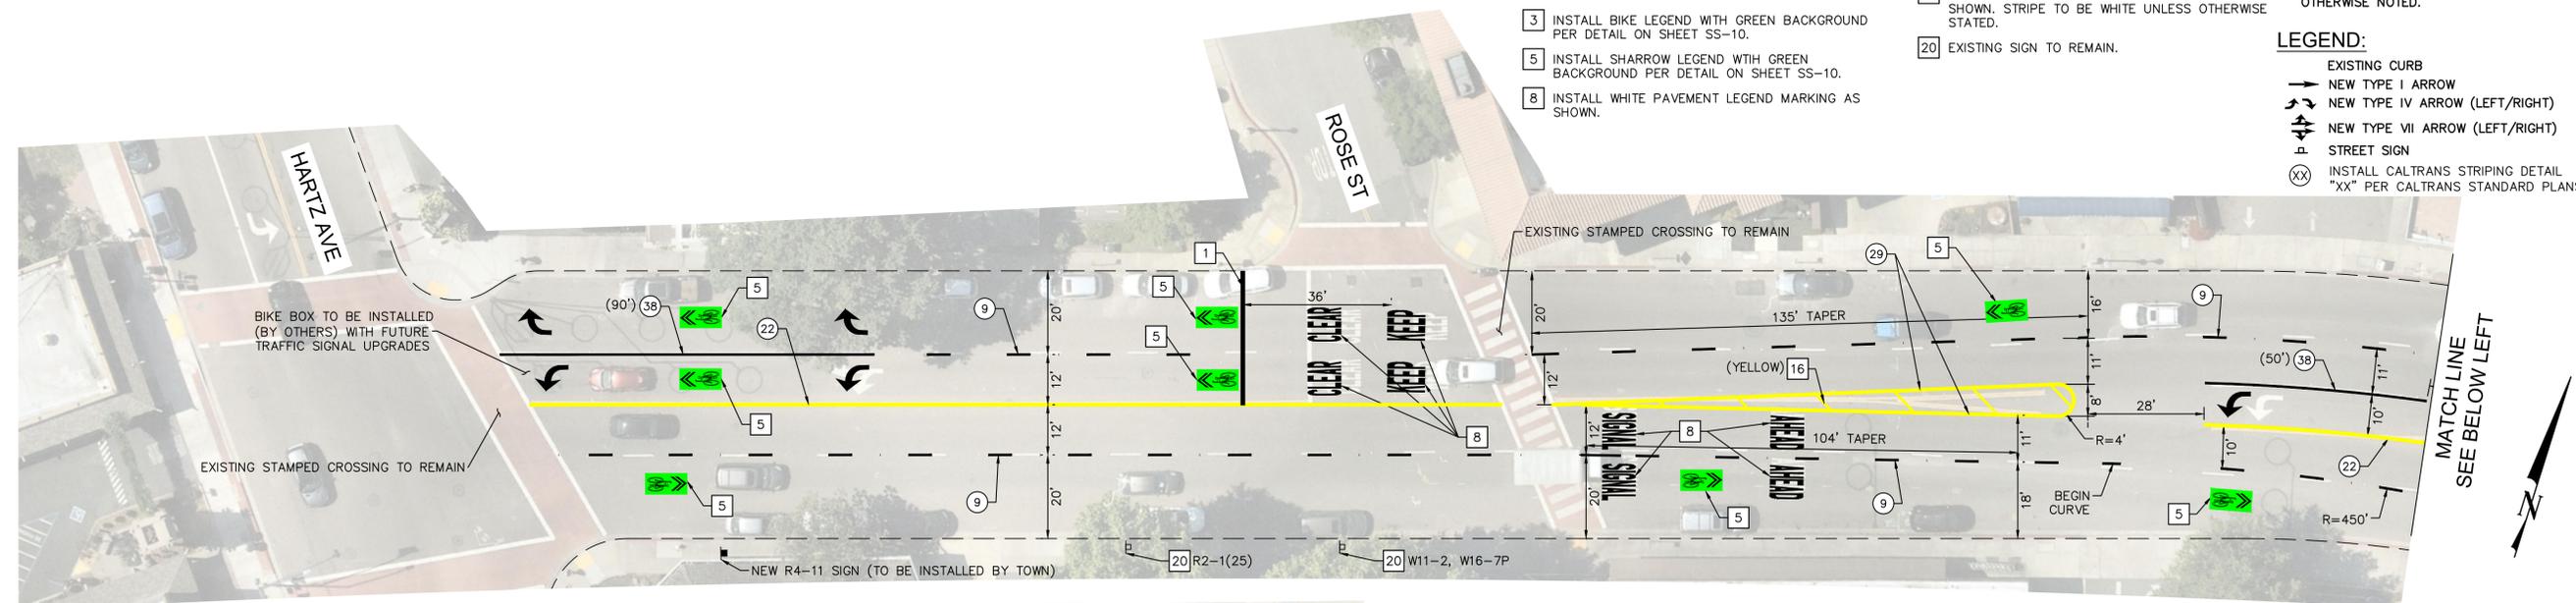

Mar 02, 2020, RO_CADD, FILE: K:\BAY - RDWA\197276001 - Diablo Bike Lanes\08_CADD\plan sheets\SS01 - Diablo.dwg

NO WORK SHALL BE DONE ON THIS SITE UNTIL BELOW AGENCY IS NOTIFIED OF INTENTION TO GRADE OR EXCAVATE.
Underground Service Alert
 Call: TOLL FREE 1-800-642-2444
 TWO WORKING DAYS BEFORE YOU DIG



REV.	DATE	DESCRIPTION	BY

Kimley»Horn
 4637 CHABOT DRIVE, STE 300 PLEASANTON, CA 94588
 PHONE: 925-398-4840
 WWW.KIMLEY-HORN.COM

DESIGNED BY: BL/TW
 DRAWN BY: BL/SD/TG
 CHECKED BY: MM/RJD
 DATE: FEBRUARY 2020
 SCALE: AS SHOWN



SIGNING & STRIPING PLANS
 DIABLO BIKE LANES
 DANVILLE, CALIFORNIA

SHEET
SS-01
 OF SHEETS
 PROJECT NO.

CONSTRUCTION NOTES




- 1 INSTALL 12" WHITE LIMIT LINE, TO BE WHITE UNLESS OTHERWISE STATED. LIMIT LINE SHALL BE 4 FEET IN ADVANCE OF THE NEAREST CROSSWALK LINE.
- 2 INSTALL BIKE CONFLICT STRIPING (INTERSECTION APPROACH) PER DETAIL ON SHEET SS-10.
- 3 INSTALL BIKE LEGEND WITH GREEN BACKGROUND PER DETAIL ON SHEET SS-10.
- 4 INSTALL BIKE INTERSECTION MARKING PER DETAIL ON SHEET SS-10.
- 12 INSTALL LADDER STYLE CROSSWALK PER DETAIL ON SHEET SS-10. CROSSWALK TO BE WHITE UNLESS OTHERWISE STATED.
- 14 INSTALL BIKE LOOP DETECTOR LEGEND WITH GREEN BACKGROUND PER DETAIL ON SHEET SS-10. BIKE LOOP DETECTOR LEGEND SHALL BE INSTALLED WITHIN DETECTION ZONE, AS LOCATED AND APPROVED BY THE ENGINEER.
- 15 INSTALL BIKE LOOP DETECTOR SYMBOL ON LAST CONFLICT STRIPING GREEN PANEL AS SHOWN. BICYCLE DETECTION SYMBOL SHALL BE INSTALLED WITHIN DETECTION ZONE, AS LOCATED AND APPROVED BY THE ENGINEER.
- 16 INSTALL 4" BUFFER STRIPE AT 20' O.C. 45° AS SHOWN. STRIPE TO BE WHITE UNLESS OTHERWISE STATED.

LEGEND:

- EXISTING CURB
- NEW TYPE I ARROW
- NEW TYPE IV ARROW (LEFT/RIGHT)
- NEW TYPE VII ARROW (LEFT/RIGHT)
- STREET SIGN
- INSTALL CALTRANS STRIPING DETAIL "XX" PER CALTRANS STANDARD PLANS.

NOTES: (THIS SHEET ONLY)

- 1. ALL DIMENSIONS ARE MEASURED TO CENTERLINE OF PAVEMENT MARKINGS.
- 2. ALL CONFLICTING STRIPING WILL BE REMOVED BY OTHERS.
- 3. ALL EXISTING SIGNS ARE TO REMAIN UNLESS OTHERWISE NOTED.
- 4. GREEN PANELS SHALL BE 4' WIDE MAX ON LOCATIONS NOTED ON PLANS.

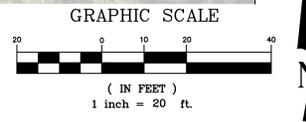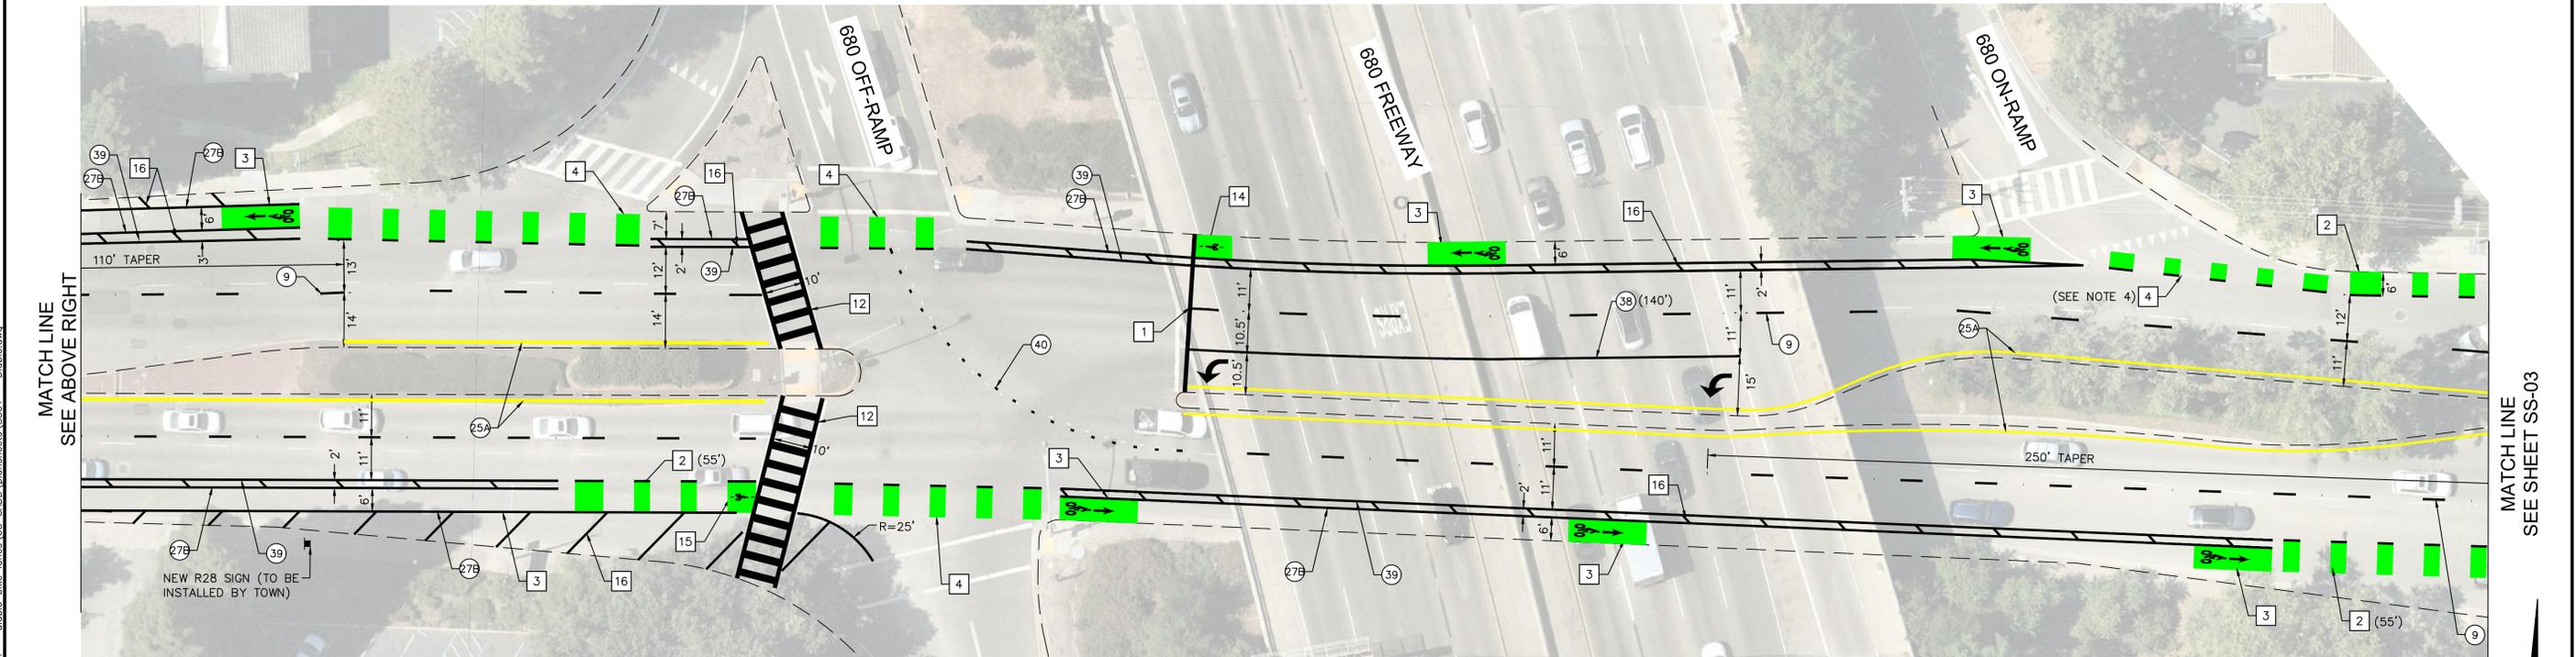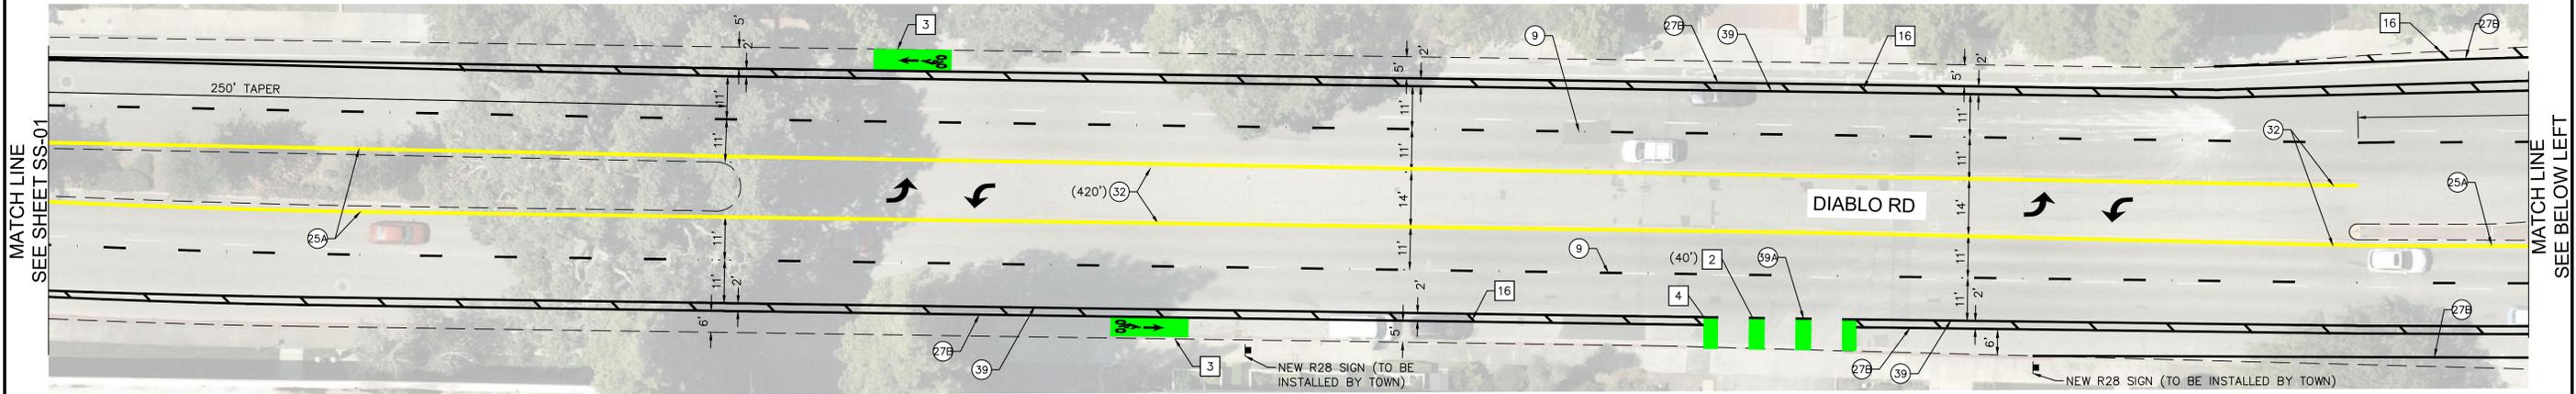

NO WORK SHALL BE DONE ON THIS SITE UNTIL BELOW AGENCY IS NOTIFIED OF INTENTION TO GRADE OR EXCAVATE.
Underground Service Alert
Call: TOLL FREE
1-800
642-2444
TWO WORKING DAYS BEFORE YOU DIG



REV.	DATE	DESCRIPTION	BY

Kimley»Horn
4637 CHABOT DRIVE, STE 300 PLEASANTON, CA 94588
PHONE: 925-398-4840
WWW.KIMLEY-HORN.COM

DESIGNED BY: BL/TW
DRAWN BY: BL/SD/TG
CHECKED BY: MM/RJD
DATE: FEBRUARY 2020
SCALE: AS SHOWN



SIGNING & STRIPING PLANS
DIABLO BIKE LANES
DANVILLE, CALIFORNIA

SHEET
SS-02
OF SHEETS
PROJECT NO.

Mar 02, 2020, RD_CADD, FILE: K:\BAY - ROWA - ROWA\197276001 - Diablo Bike Lanes\08_CADD\plan sheets\SS01 - Diablo.dwg

CONSTRUCTION NOTES


- 1 INSTALL 12" WHITE LIMIT LINE, TO BE WHITE UNLESS OTHERWISE STATED. LIMIT LINE SHALL BE 4 FEET IN ADVANCE OF THE NEAREST CROSSWALK LINE.
- 2 INSTALL BIKE CONFLICT STRIPING (INTERSECTION APPROACH) PER DETAIL ON SHEET SS-10.
- 3 INSTALL BIKE LEGEND WITH GREEN BACKGROUND PER DETAIL ON SHEET SS-10.
- 4 INSTALL BIKE INTERSECTION MARKING PER DETAIL ON SHEET SS-10.
- 5 INSTALL SHARROW LEGEND WITH GREEN BACKGROUND PER DETAIL ON SHEET SS-10.
- 8 INSTALL WHITE PAVEMENT LEGEND MARKING AS SHOWN.
- 10 INSTALL VERTICAL DELINEATOR POST AS SHOWN. SEE NOTE 3 ON THIS SHEET FOR MORE INFORMATION.
- 12 INSTALL LADDER STYLE CROSSWALK PER DETAIL ON SHEET SS-10. CROSSWALK TO BE WHITE UNLESS OTHERWISE STATED.
- 14 INSTALL BIKE LOOP DETECTOR LEGEND WITH GREEN BACKGROUND PER DETAIL ON SHEET SS-10. BIKE LOOP DETECTOR LEGEND SHALL BE INSTALLED WITHIN DETECTION ZONE, AS LOCATED AND APPROVED BY THE ENGINEER.
- 15 INSTALL BIKE DETECTOR SYMBOL ON LAST CONFLICT STRIPING GREEN PANEL AS SHOWN. BICYCLE DETECTION SYMBOL SHALL BE INSTALLED WITHIN DETECTION ZONE, AS LOCATED AND APPROVED BY THE ENGINEER.
- 16 INSTALL 4" BUFFER STRIPE AT 20' O.C. 45° AS SHOWN. STRIPE TO BE WHITE UNLESS OTHERWISE STATED.
- 20 EXISTING SIGN TO REMAIN.

LEGEND:

- EXISTING CURB
- NEW TYPE I ARROW
- NEW TYPE IV ARROW (LEFT/RIGHT)
- NEW TYPE VII ARROW (LEFT/RIGHT)
- STREET SIGN
- INSTALL CALTRANS STRIPING DETAIL "XX" PER CALTRANS STANDARD PLANS.
- NEW TYPE VI ARROW

NOTES: (THIS SHEET ONLY)

- 1. ALL DIMENSIONS ARE MEASURED TO CENTERLINE OF PAVEMENT MARKINGS.
- 2. ALL CONFLICTING STRIPING WILL BE REMOVED BY OTHERS.
- 3. ALL EXISTING SIGNS ARE TO REMAIN UNLESS OTHERWISE NOTED.
- 4. VERTICAL DELINEATOR POSTS SHALL BE IMPACT RECOVERY SYSTEMS TYPE 1 WHITE WITH SHORT SQUEEZE POST TOP.

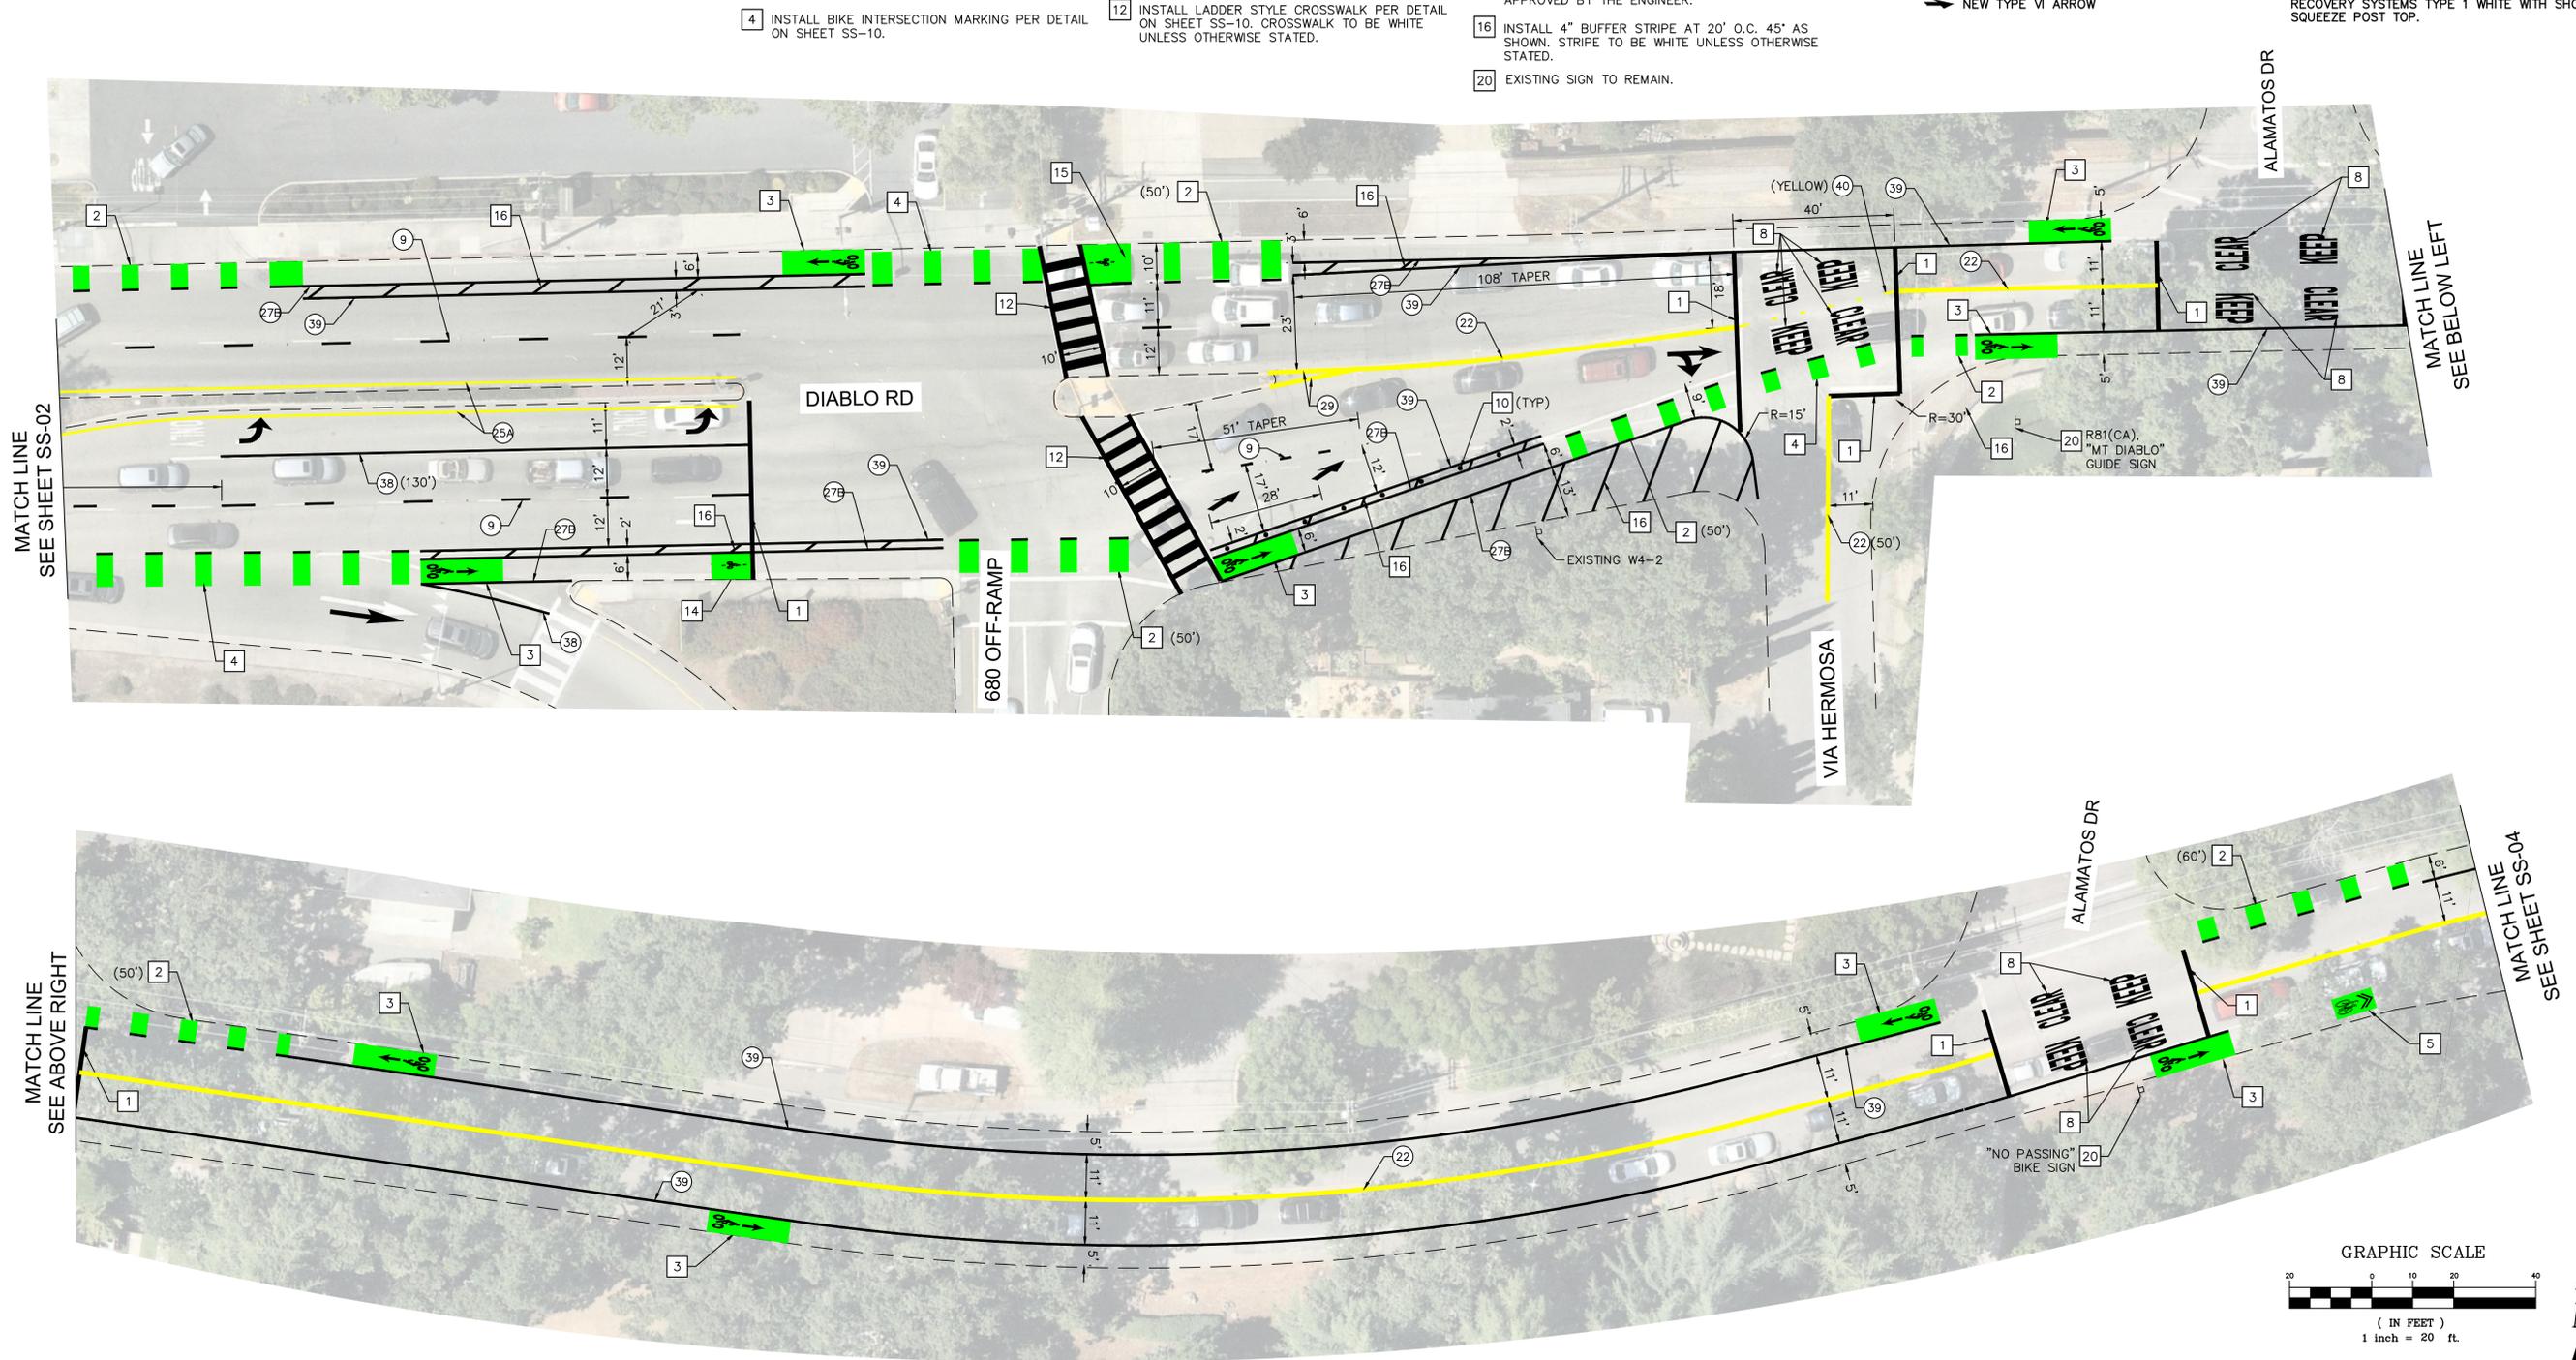

Mar 02, 2020, RD_CADD, FILE: K:\BAY - RDWA\197276001 - Diablo bike lanes_08_CADD\plan sheets\SS01 - Diablo.dwg

NO WORK SHALL BE DONE ON THIS SITE UNTIL BELOW AGENCY IS NOTIFIED OF INTENTION TO GRADE OR EXCAVATE.
Underground Service Alert
 Call: TOLL FREE 1-800-642-2444
 TWO WORKING DAYS BEFORE YOU DIG



REV.	DATE	DESCRIPTION	BY

Kimley»Horn
 4637 CHABOT DRIVE, STE 300 PLEASANTON, CA 94588
 PHONE: 925-398-4840
 WWW.KIMLEY-HORN.COM


DESIGNED BY: BL/TW
 DRAWN BY: BL/SD/TG
 CHECKED BY: MM/RJD
 DATE: FEBRUARY 2020
 SCALE: AS SHOWN



SIGNING & STRIPING PLANS
 DIABLO BIKE LANES
 DANVILLE, CALIFORNIA


SHEET
SS-03
 OF SHEETS
 PROJECT NO.

Mar 02, 2020 10:00 AM CADD FILE: K:\BAY - RDWA - 19776001 - Diablo Bike Lanes - 08 CADD - plan sheets - SS01 - Diablo.dwg

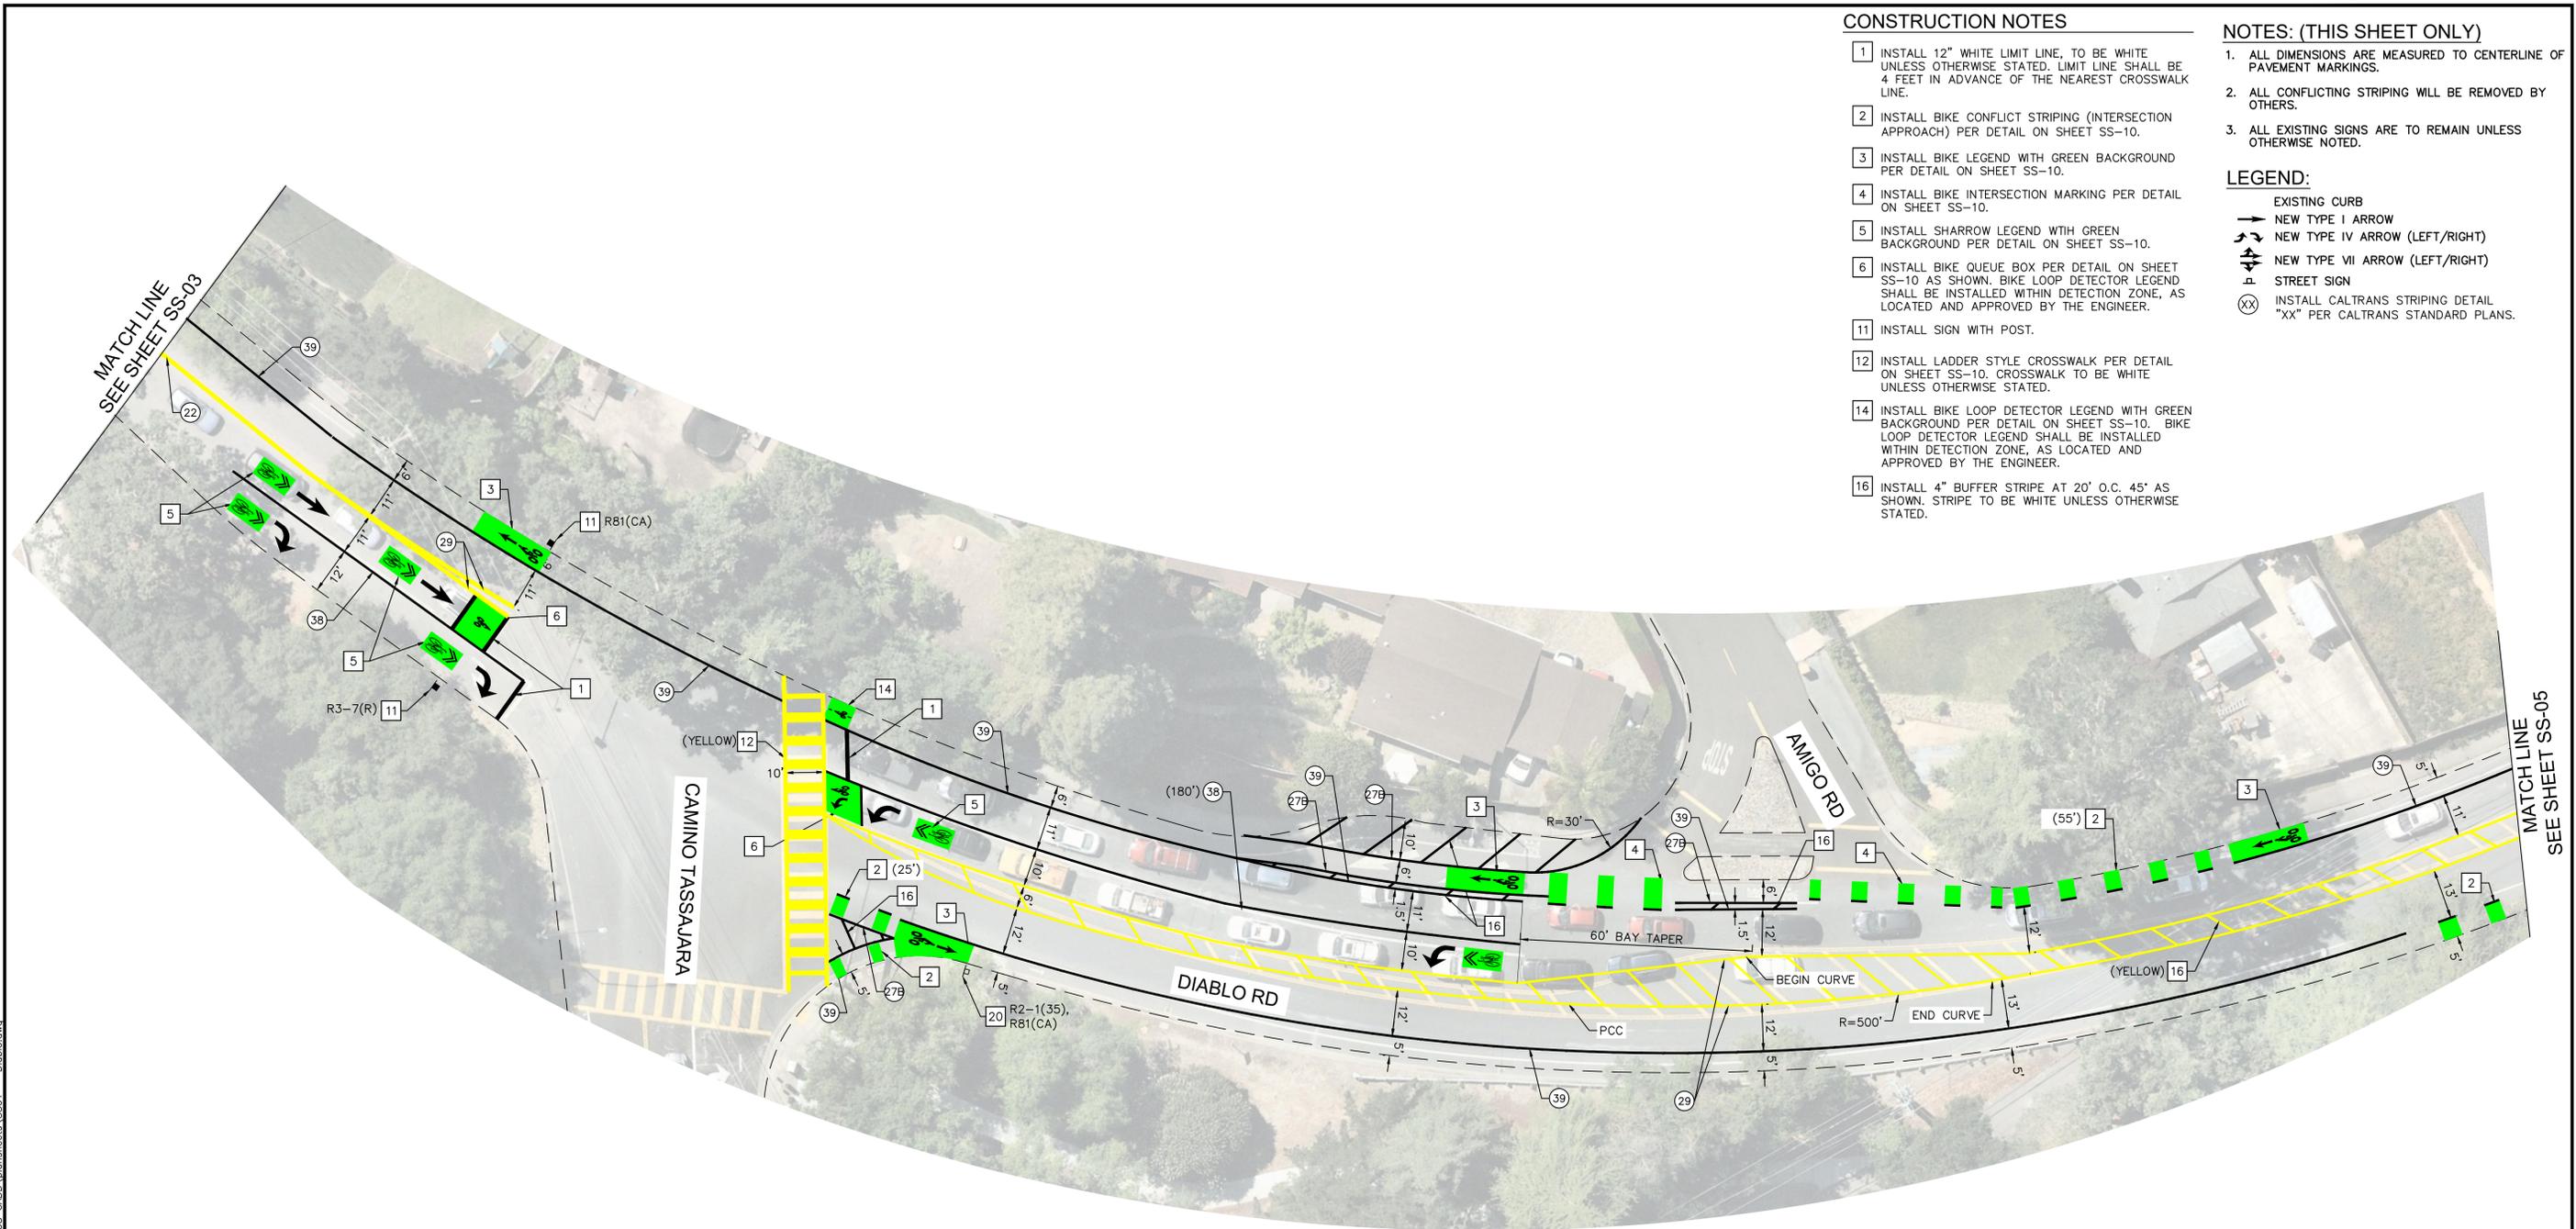

- CONSTRUCTION NOTES**
- 1 INSTALL 12" WHITE LIMIT LINE, TO BE WHITE UNLESS OTHERWISE STATED. LIMIT LINE SHALL BE 4 FEET IN ADVANCE OF THE NEAREST CROSSWALK LINE.
 - 2 INSTALL BIKE CONFLICT STRIPING (INTERSECTION APPROACH) PER DETAIL ON SHEET SS-10.
 - 3 INSTALL BIKE LEGEND WITH GREEN BACKGROUND PER DETAIL ON SHEET SS-10.
 - 4 INSTALL BIKE INTERSECTION MARKING PER DETAIL ON SHEET SS-10.
 - 5 INSTALL SHARROW LEGEND WITH GREEN BACKGROUND PER DETAIL ON SHEET SS-10.
 - 6 INSTALL BIKE QUEUE BOX PER DETAIL ON SHEET SS-10 AS SHOWN. BIKE LOOP DETECTOR LEGEND SHALL BE INSTALLED WITHIN DETECTION ZONE, AS LOCATED AND APPROVED BY THE ENGINEER.
 - 11 INSTALL SIGN WITH POST.
 - 12 INSTALL LADDER STYLE CROSSWALK PER DETAIL ON SHEET SS-10. CROSSWALK TO BE WHITE UNLESS OTHERWISE STATED.
 - 14 INSTALL BIKE LOOP DETECTOR LEGEND WITH GREEN BACKGROUND PER DETAIL ON SHEET SS-10. BIKE LOOP DETECTOR LEGEND SHALL BE INSTALLED WITHIN DETECTION ZONE, AS LOCATED AND APPROVED BY THE ENGINEER.
 - 16 INSTALL 4" BUFFER STRIPE AT 20' O.C. 45' AS SHOWN. STRIPE TO BE WHITE UNLESS OTHERWISE STATED.

- NOTES: (THIS SHEET ONLY)**
1. ALL DIMENSIONS ARE MEASURED TO CENTERLINE OF PAVEMENT MARKINGS.
 2. ALL CONFLICTING STRIPING WILL BE REMOVED BY OTHERS.
 3. ALL EXISTING SIGNS ARE TO REMAIN UNLESS OTHERWISE NOTED.
- LEGEND:**
- EXISTING CURB
 - NEW TYPE I ARROW
 - ↔ NEW TYPE IV ARROW (LEFT/RIGHT)
 - ↔ NEW TYPE VII ARROW (LEFT/RIGHT)
 - STREET SIGN
 - ⊗ INSTALL CALTRANS STRIPING DETAIL "XX" PER CALTRANS STANDARD PLANS.

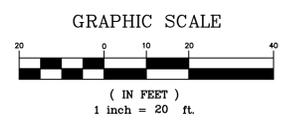

NO WORK SHALL BE DONE ON THIS SITE UNTIL BELOW AGENCY IS NOTIFIED OF INTENTION TO GRADE OR EXCAVATE.

Underground Service Alert

Call: TOLL FREE
1-800-642-2444

TWO WORKING DAYS BEFORE YOU DIG



REV.	DATE	DESCRIPTION	BY

Kimley»Horn

4637 CHABOT DRIVE, STE 300 PLEASANTON, CA 94588
PHONE: 925-398-4840
WWW.KIMLEY-HORN.COM

DESIGNED BY: BL/TW
DRAWN BY: BL/SD/TG
CHECKED BY: MM/RJD
DATE: FEBRUARY 2020
SCALE: AS SHOWN



SIGNING & STRIPING PLANS
DIABLO BIKE LANES
DANVILLE, CALIFORNIA

SHEET
SS-04
OF SHEETS
PROJECT NO.

CONSTRUCTION NOTES




- 1 INSTALL 12" WHITE LIMIT LINE, TO BE WHITE UNLESS OTHERWISE STATED. LIMIT LINE SHALL BE 4 FEET IN ADVANCE OF THE NEAREST CROSSWALK LINE.
- 2 INSTALL BIKE CONFLICT STRIPING (INTERSECTION APPROACH) PER DETAIL ON SHEET SS-10.
- 3 INSTALL BIKE LEGEND WITH GREEN BACKGROUND PER DETAIL ON SHEET SS-10.
- 8 INSTALL WHITE PAVEMENT LEGEND MARKING AS SHOWN.
- 9 INSTALL YELLOW PAVEMENT LEGEND MARKING AS SHOWN.

NOTES: (THIS SHEET ONLY)

- 1. ALL DIMENSIONS ARE MEASURED TO CENTERLINE OF PAVEMENT MARKINGS.
- 2. ALL CONFLICTING STRIPING WILL BE REMOVED BY OTHERS.
- 3. ALL EXISTING SIGNS ARE TO REMAIN UNLESS OTHERWISE NOTED.

LEGEND:

- EXISTING CURB
- NEW TYPE I ARROW
- NEW TYPE IV ARROW (LEFT/RIGHT)
- NEW TYPE VII ARROW (LEFT/RIGHT)
- STREET SIGN
- INSTALL CALTRANS STRIPING DETAIL "XX" PER CALTRANS STANDARD PLANS.

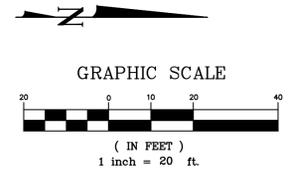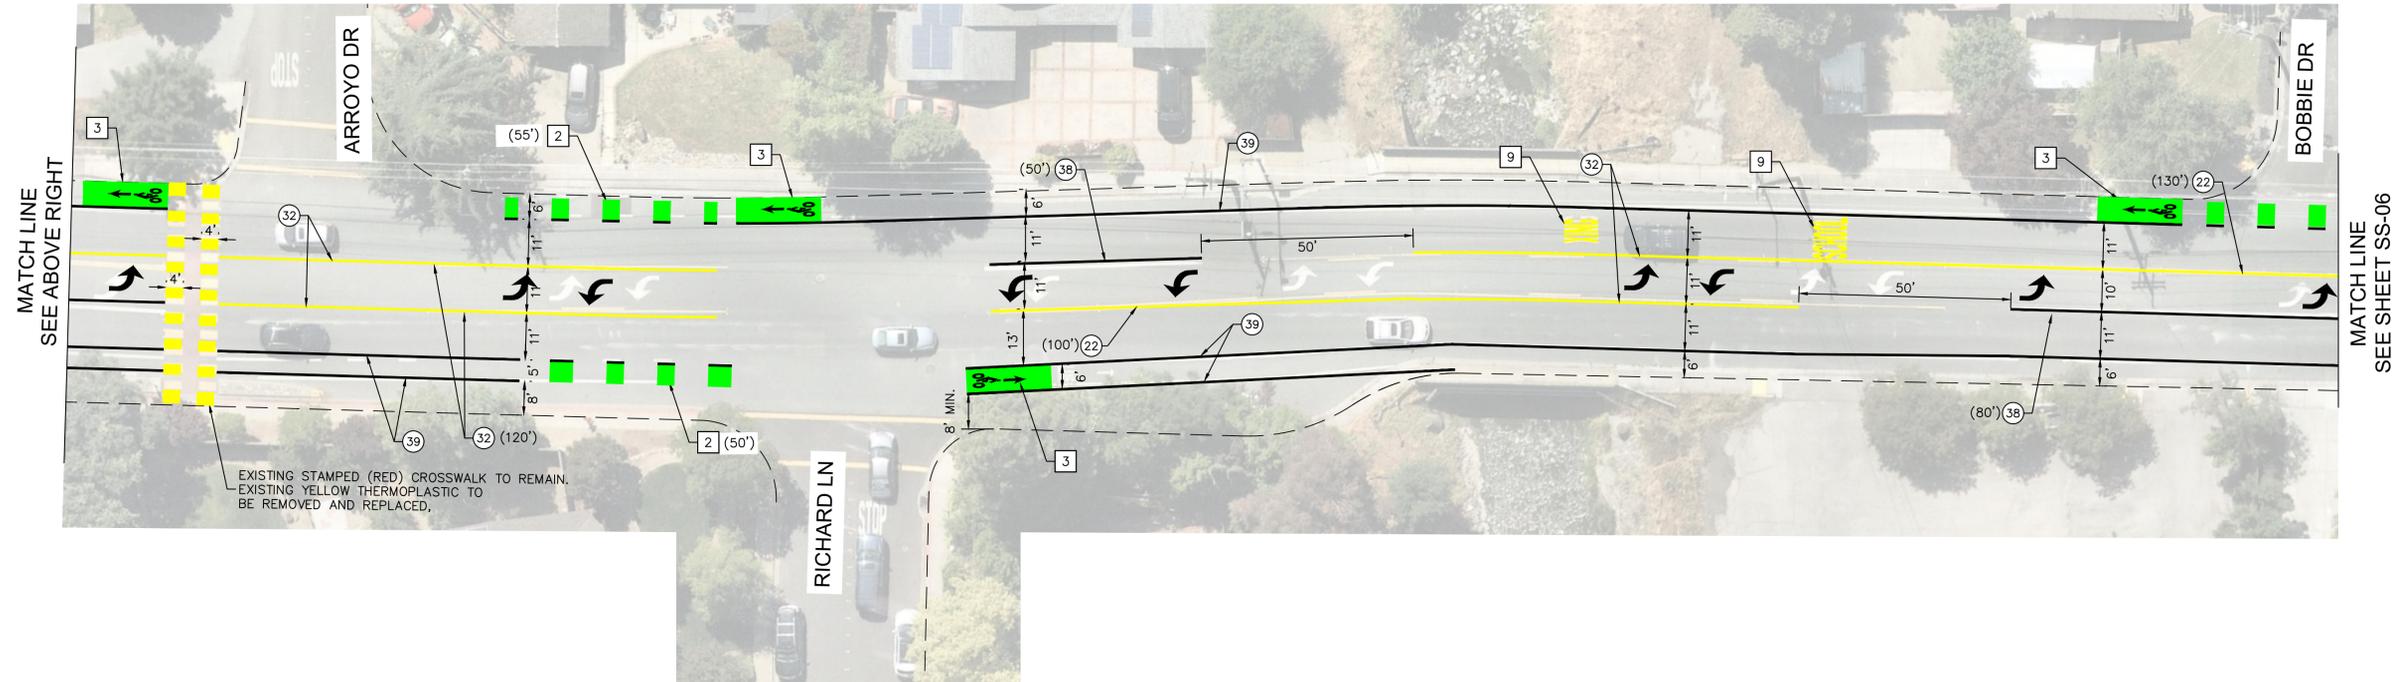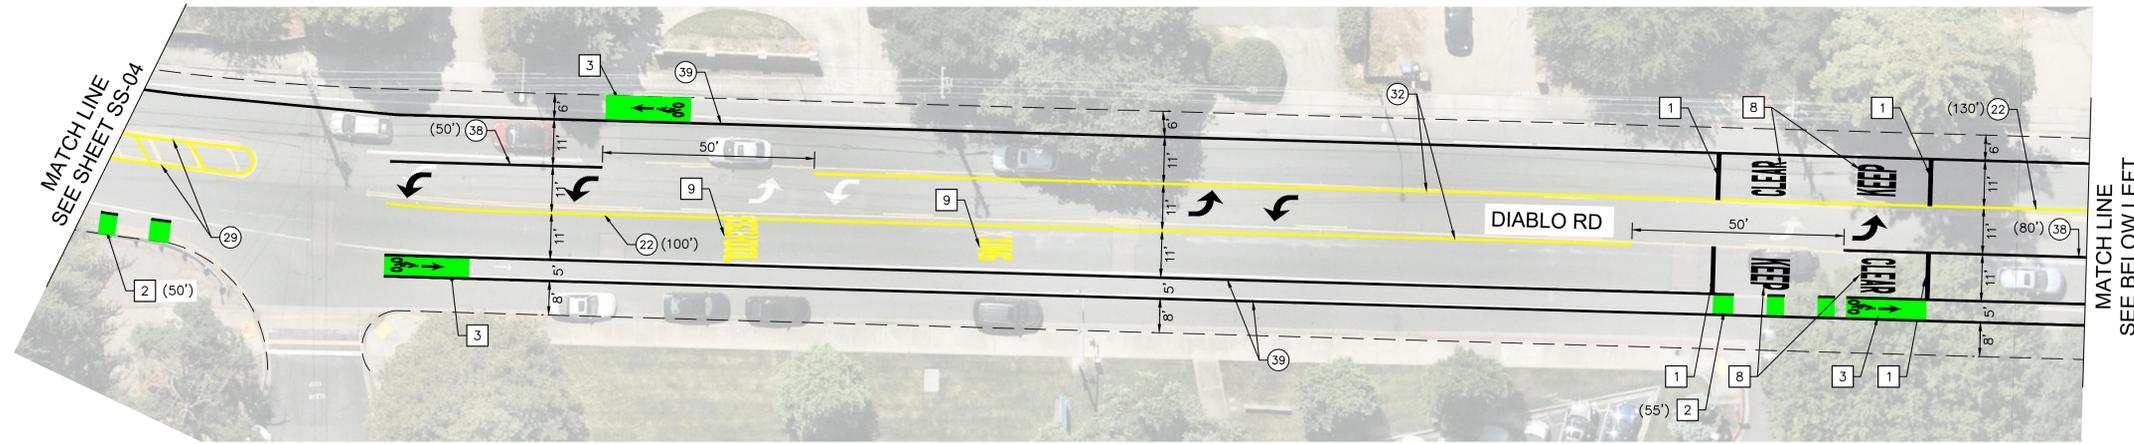

Mar 02, 2020 10:00 AM CADD FILE: K:\BAY - ROWA - ROWA\197276001 - Diablo bike lanes\08 CAD\plan sheets\SS01 - Diablo.dwg

NO WORK SHALL BE DONE ON THIS SITE UNTIL BELOW AGENCY IS NOTIFIED OF INTENTION TO GRADE OR EXCAVATE.
Underground Service Alert
 Call: TOLL FREE
 1-800
 642-2444
 TWO WORKING DAYS BEFORE YOU DIG



REV.	DATE	DESCRIPTION	BY

Kimley»Horn
 4637 CHABOT DRIVE, STE 300 PLEASANTON, CA 94588
 PHONE: 925-398-4840
 WWW.KIMLEY-HORN.COM

DESIGNED BY: BL/TW
 DRAWN BY: BL/SD/TG
 CHECKED BY: MM/RJD
 DATE: FEBRUARY 2020
 SCALE: AS SHOWN




SIGNING & STRIPING PLANS
 DIABLO BIKE LANES
 DANVILLE, CALIFORNIA

SHEET
SS-05
 OF SHEETS
 PROJECT NO.

- NOTES: (THIS SHEET ONLY)**
1. ALL DIMENSIONS ARE MEASURED TO CENTERLINE OF PAVEMENT MARKINGS.
 2. ALL CONFLICTING STRIPING WILL BE REMOVED BY OTHERS.
 3. ALL EXISTING SIGNS ARE TO REMAIN UNLESS OTHERWISE NOTED.


- LEGEND:**
- EXISTING CURB
 - NEW TYPE I ARROW
 - ↔ NEW TYPE IV ARROW (LEFT/RIGHT)
 - ↔ NEW TYPE VII ARROW (LEFT/RIGHT)
 - STREET SIGN
 - ⊗ INSTALL CALTRANS STRIPING DETAIL "XX" PER CALTRANS STANDARD PLANS.
 - ↔ NEW TYPE VI ARROW

- CONSTRUCTION NOTES**
- 2 INSTALL BIKE CONFLICT STRIPING (INTERSECTION APPROACH) PER DETAIL ON SHEET SS-10.
 - 3 INSTALL BIKE LEGEND WITH GREEN BACKGROUND PER DETAIL ON SHEET SS-10.
 - 5 INSTALL SHARROW LEGEND WITH GREEN BACKGROUND PER DETAIL ON SHEET SS-10.
 - 16 INSTALL 4" BUFFER STRIPE AT 20' O.C. 45° AS SHOWN. STRIPE TO BE WHITE UNLESS OTHERWISE STATED.
 - 17 INSTALL WHITE MERGE ARROW AS SHOWN.

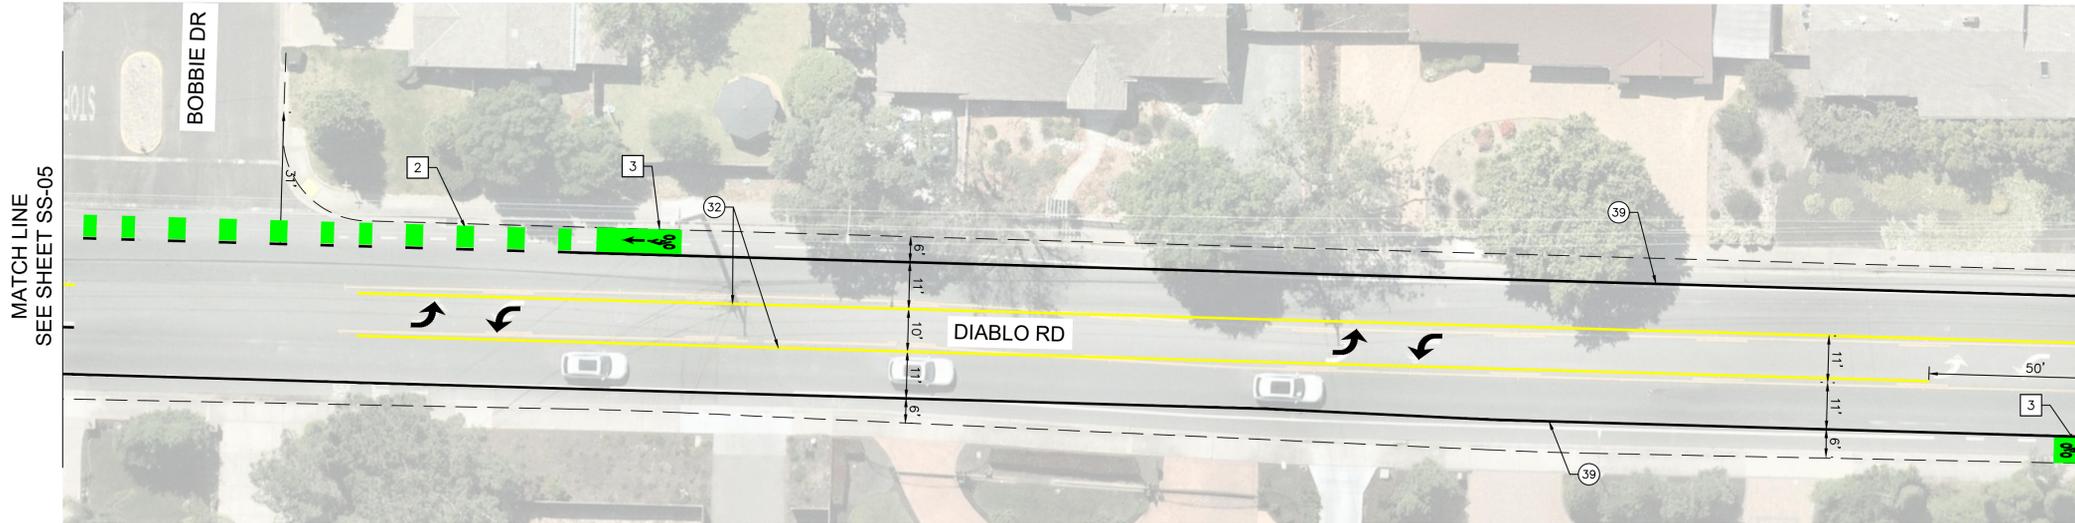


MATCH LINE
SEE SHEET SS-05

MATCH LINE
SEE BELOW LEFT

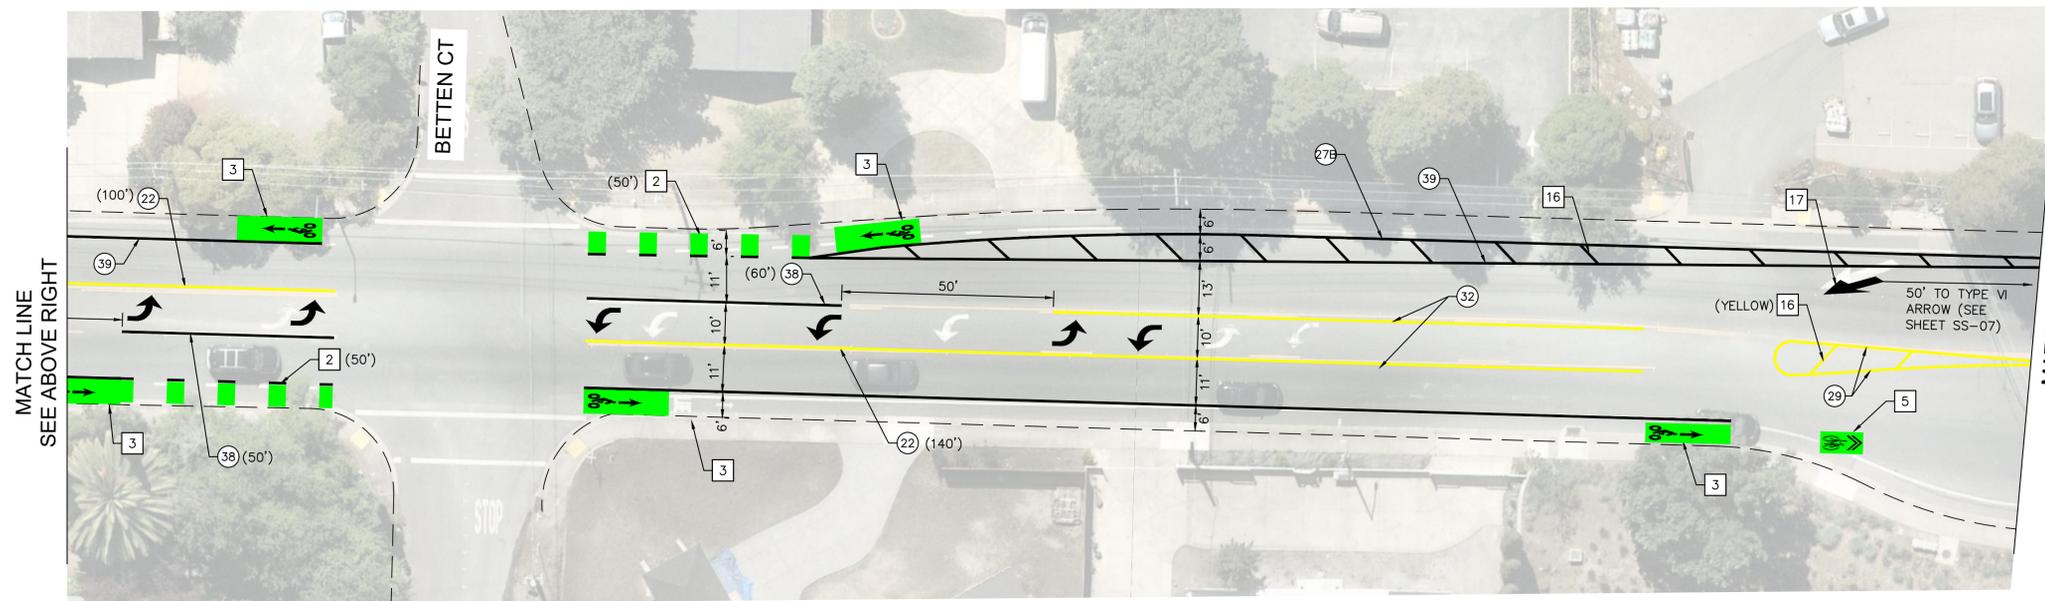

MATCH LINE
SEE ABOVE RIGHT

MATCH LINE
SEE SHEET SS-07

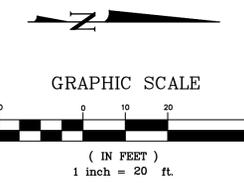

Mar 02, 2020 10:00 AM CADD FILE: K:\BAY - ROWA - ROWA\197276001 - Diablo bike lanes\08 CADD\plan sheets\SS01 - Diablo.dwg

NO WORK SHALL BE DONE ON THIS SITE UNTIL BELOW AGENCY IS NOTIFIED OF INTENTION TO GRADE OR EXCAVATE.
Underground Service Alert
 Call: TOLL FREE
 1-800
 642-2444
 TWO WORKING DAYS BEFORE YOU DIG



REV.	DATE	DESCRIPTION	BY


Kimley»Horn
 4637 CHABOT DRIVE, STE 300 PLEASANTON, CA 94588
 PHONE: 925-398-4840
 WWW.KIMLEY-HORN.COM

DESIGNED BY: BL/TW
 DRAWN BY: BL/SD/TG
 CHECKED BY: MM/RJD
 DATE: FEBRUARY 2020
 SCALE: AS SHOWN



SIGNING & STRIPING PLANS
 DIABLO BIKE LANES
 DANVILLE, CALIFORNIA

SHEET
SS-06
 OF SHEETS
 PROJECT NO.

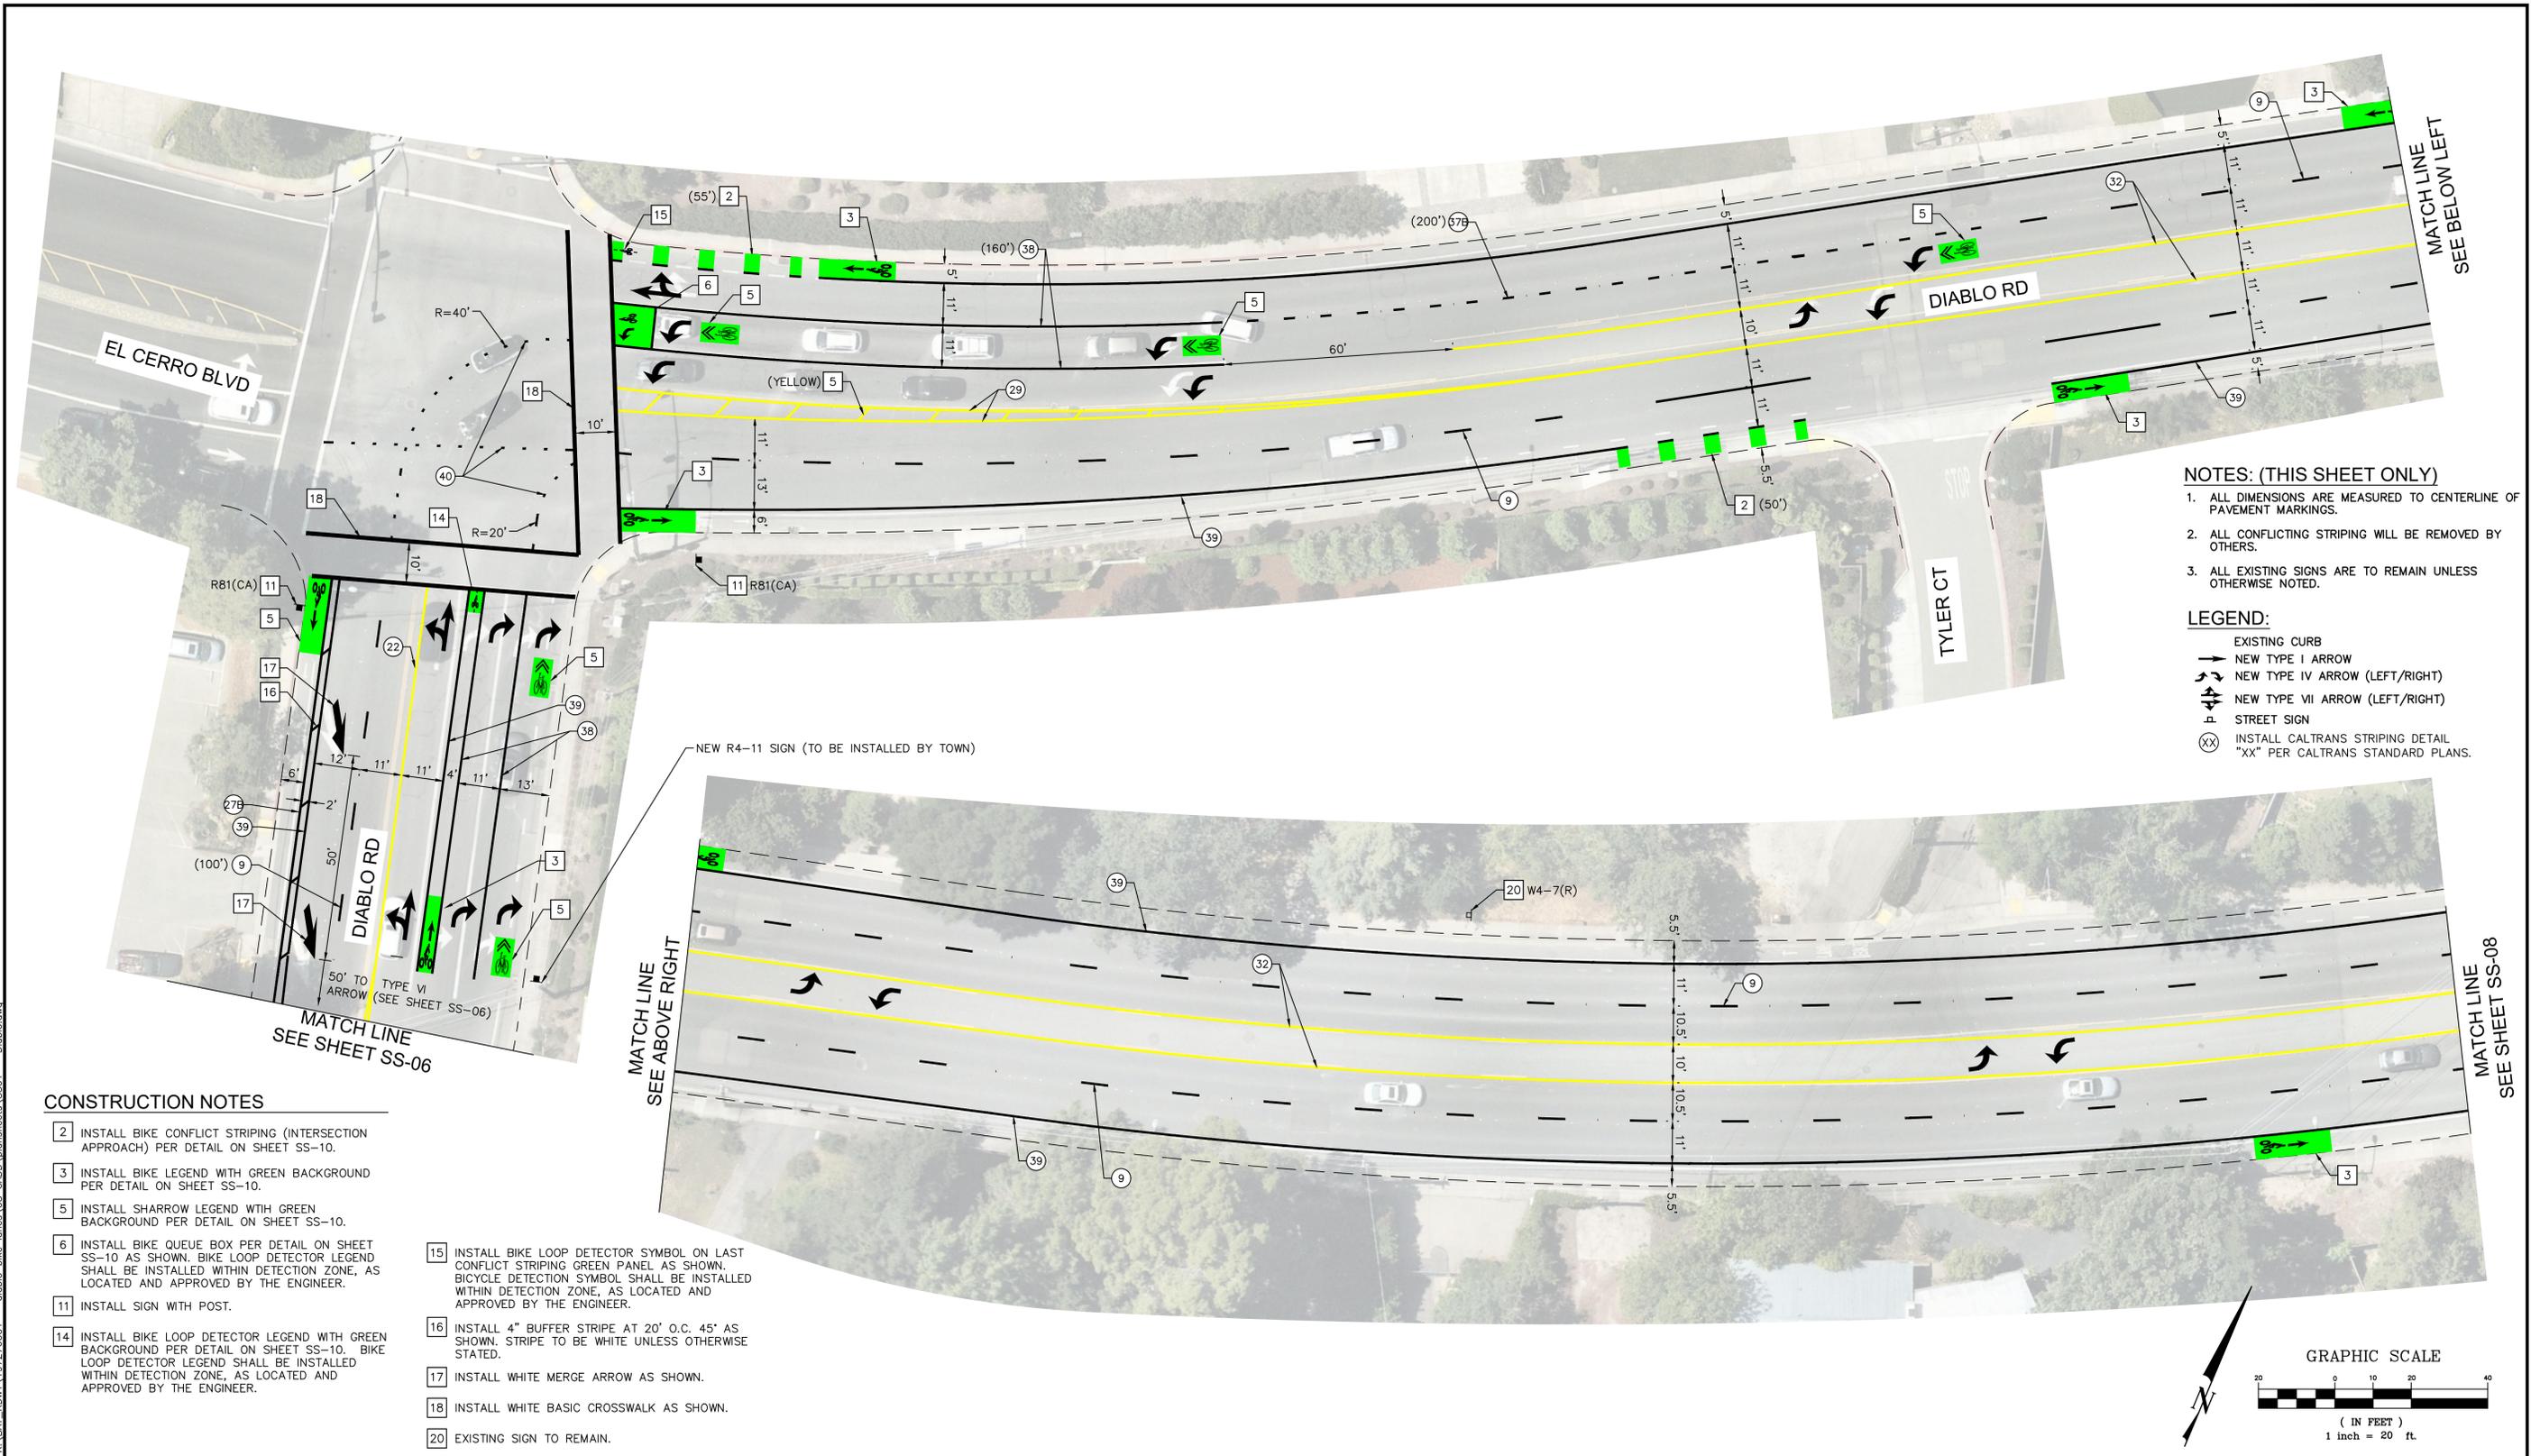


- LEGEND:**
- EXISTING CURB
 - NEW TYPE I ARROW
 - NEW TYPE IV ARROW (LEFT/RIGHT)
 - NEW TYPE VII ARROW (LEFT/RIGHT)
 - STREET SIGN
 - INSTALL CALTRANS STRIPING DETAIL "XX" PER CALTRANS STANDARD PLANS.

CONSTRUCTION NOTES

- 2 INSTALL BIKE CONFLICT STRIPING (INTERSECTION APPROACH) PER DETAIL ON SHEET SS-10.
- 3 INSTALL BIKE LEGEND WITH GREEN BACKGROUND PER DETAIL ON SHEET SS-10.
- 5 INSTALL SHARROW LEGEND WITH GREEN BACKGROUND PER DETAIL ON SHEET SS-10.
- 6 INSTALL BIKE QUEUE BOX PER DETAIL ON SHEET SS-10 AS SHOWN. BIKE LOOP DETECTOR LEGEND SHALL BE INSTALLED WITHIN DETECTION ZONE, AS LOCATED AND APPROVED BY THE ENGINEER.
- 11 INSTALL SIGN WITH POST.
- 14 INSTALL BIKE LOOP DETECTOR LEGEND WITH GREEN BACKGROUND PER DETAIL ON SHEET SS-10. BIKE LOOP DETECTOR LEGEND SHALL BE INSTALLED WITHIN DETECTION ZONE, AS LOCATED AND APPROVED BY THE ENGINEER.
- 15 INSTALL BIKE LOOP DETECTOR SYMBOL ON LAST CONFLICT STRIPING GREEN PANEL AS SHOWN. BICYCLE DETECTION SYMBOL SHALL BE INSTALLED WITHIN DETECTION ZONE, AS LOCATED AND APPROVED BY THE ENGINEER.
- 16 INSTALL 4" BUFFER STRIPE AT 20' O.C. 45° AS SHOWN. STRIPE TO BE WHITE UNLESS OTHERWISE STATED.
- 17 INSTALL WHITE MERGE ARROW AS SHOWN.
- 18 INSTALL WHITE BASIC CROSSWALK AS SHOWN.
- 20 EXISTING SIGN TO REMAIN.

NEW R4-11 SIGN (TO BE INSTALLED BY TOWN)

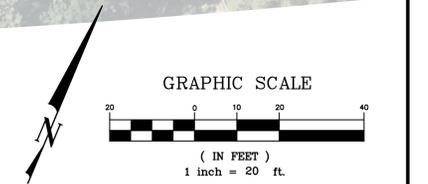

NO WORK SHALL BE DONE ON THIS SITE UNTIL BELOW AGENCY IS NOTIFIED OF INTENTION TO GRADE OR EXCAVATE.
Underground Service Alert
 Call: TOLL FREE 1-800-642-2444
 TWO WORKING DAYS BEFORE YOU DIG



REV.	DATE	DESCRIPTION	BY

Kimley»Horn
 4637 CHABOT DRIVE, STE 300 PLEASANTON, CA 94588
 PHONE: 925-398-4840
 WWW.KIMLEY-HORN.COM

DESIGNED BY: BL/TW
 DRAWN BY: BL/SD/TG
 CHECKED BY: MM/RJD
 DATE: FEBRUARY 2020
 SCALE: AS SHOWN



SIGNING & STRIPING PLANS
 DIABLO BIKE LANES
 DANVILLE, CALIFORNIA

SHEET
SS-07
 OF SHEETS
 PROJECT NO.

Mar 02, 2020, RO CAD, FILE: K:\BAY - ROWA - ROWA\197276001 - Diablo Bike Lanes\08 CAD\plan sheets\SS01 - Diablo.dwg

CONSTRUCTION NOTES




- 1 INSTALL 12" WHITE LIMIT LINE, TO BE WHITE UNLESS OTHERWISE STATED. LIMIT LINE SHALL BE 4 FEET IN ADVANCE OF THE NEAREST CROSSWALK LINE.
- 2 INSTALL BIKE CONFLICT STRIPING (INTERSECTION APPROACH) PER DETAIL ON SHEET SS-10.
- 3 INSTALL BIKE LEGEND WITH GREEN BACKGROUND PER DETAIL ON SHEET SS-10.
- 8 INSTALL WHITE PAVEMENT LEGEND MARKING AS SHOWN.
- 12 INSTALL LADDER STYLE CROSSWALK PER DETAIL ON SHEET SS-10. CROSSWALK TO BE WHITE UNLESS OTHERWISE STATED.
- 15 INSTALL BIKE LOOP DETECTOR SYMBOL ON LAST CONFLICT STRIPING GREEN PANEL AS SHOWN. BICYCLE DETECTION SYMBOL SHALL BE INSTALLED WITHIN DETECTION ZONE, AS LOCATED AND APPROVED BY THE ENGINEER.

LEGEND:

- EXISTING CURB
- NEW TYPE I ARROW
- NEW TYPE IV ARROW (LEFT/RIGHT)
- NEW TYPE VII ARROW (LEFT/RIGHT)
- STREET SIGN
- INSTALL CALTRANS STRIPING DETAIL "XX" PER CALTRANS STANDARD PLANS.

NOTES: (THIS SHEET ONLY)

- 1. ALL DIMENSIONS ARE MEASURED TO CENTERLINE OF PAVEMENT MARKINGS.
- 2. ALL CONFLICTING STRIPING WILL BE REMOVED BY OTHERS.
- 3. ALL EXISTING SIGNS ARE TO REMAIN UNLESS OTHERWISE NOTED.

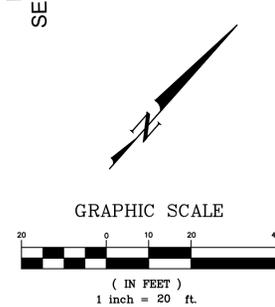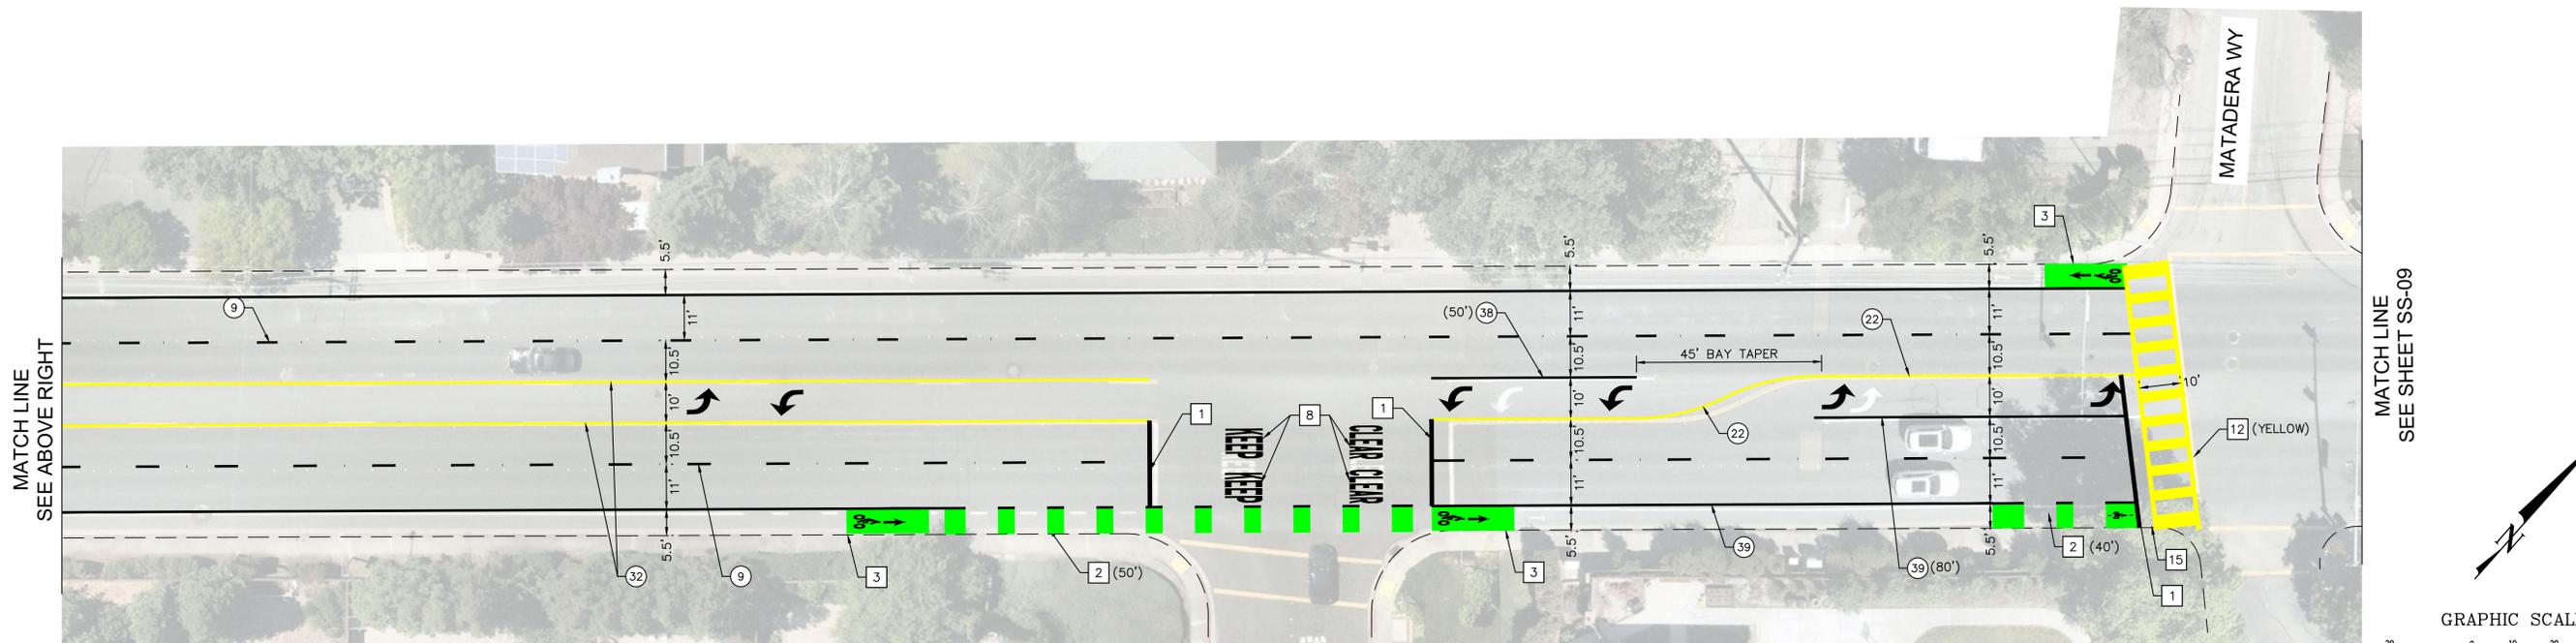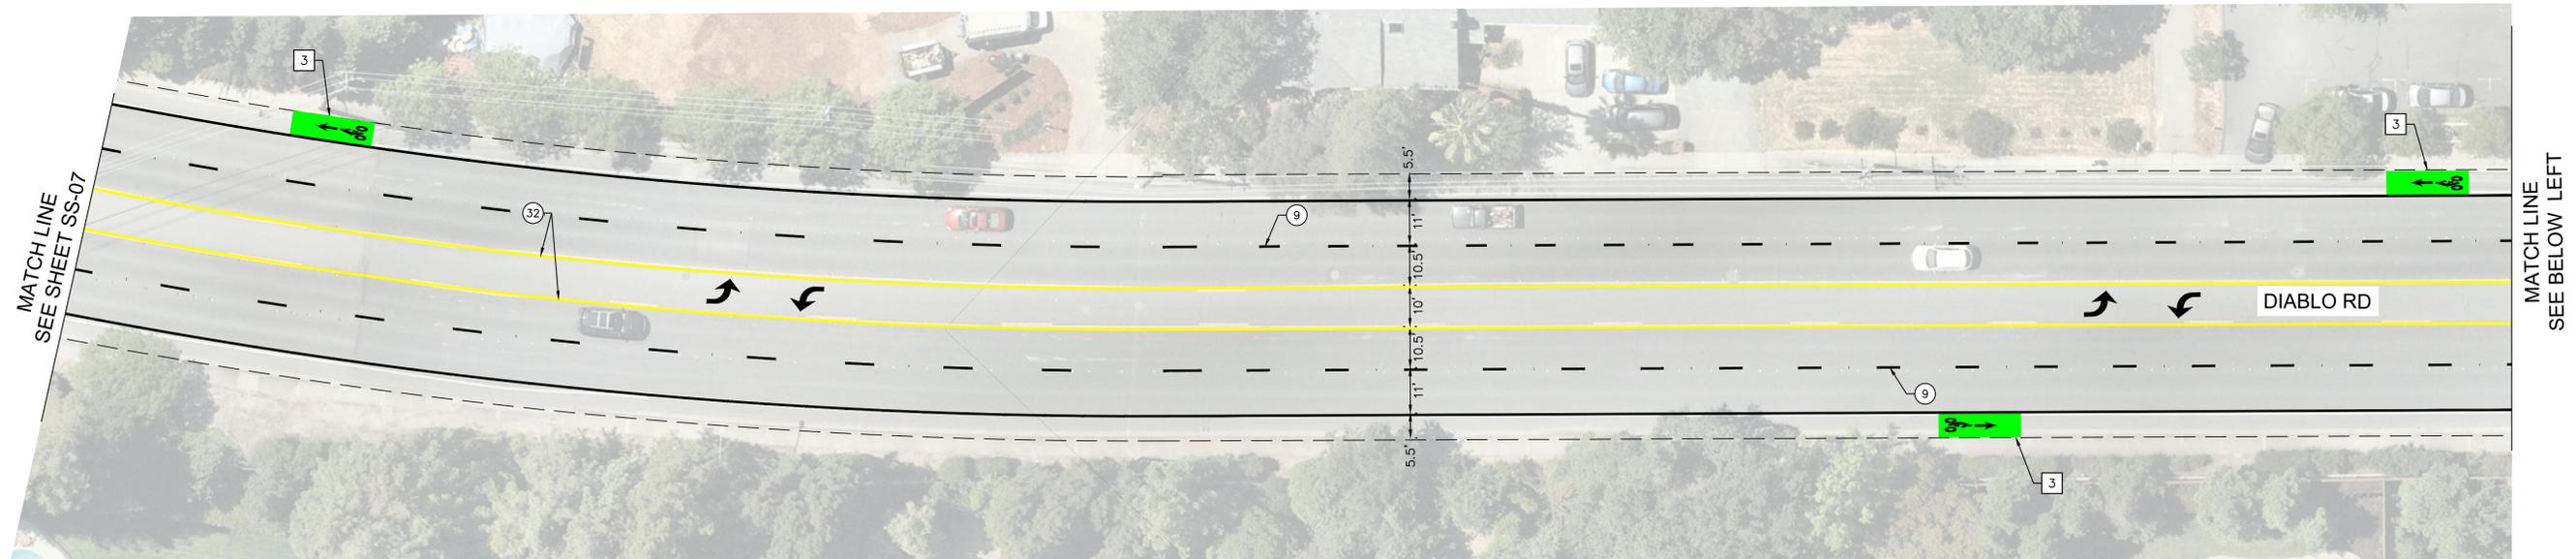

Mar 02, 2020 10:00 AM CADD FILE: K:\BAY - ROWA - ROWA\197276001 - Diablo Bike Lanes\08_CADD\plan sheets\SS01 - Diablo.dwg

NO WORK SHALL BE DONE ON THIS SITE UNTIL BELOW AGENCY IS NOTIFIED OF INTENTION TO GRADE OR EXCAVATE.
Underground Service Alert
 Call: TOLL FREE 1-800-642-2444
 TWO WORKING DAYS BEFORE YOU DIG



REV.	DATE	DESCRIPTION	BY

Kimley»Horn
 4637 CHABOT DRIVE, STE 300 PLEASANTON, CA 94588
 PHONE: 925-398-4840
 WWW.KIMLEY-HORN.COM

DESIGNED BY: BL/TW
 DRAWN BY: BL/SD/TG
 CHECKED BY: MM/RJD
 DATE: FEBRUARY 2020
 SCALE: AS SHOWN





SIGNING & STRIPING PLANS
 DIABLO BIKE LANES
 DANVILLE, CALIFORNIA

SHEET
SS-08
 OF SHEETS
 PROJECT NO.

- NOTES: (THIS SHEET ONLY)**
1. ALL DIMENSIONS ARE MEASURED TO CENTERLINE OF PAVEMENT MARKINGS.
 2. ALL CONFLICTING STRIPING WILL BE REMOVED BY OTHERS.
 3. ALL EXISTING SIGNS ARE TO REMAIN UNLESS OTHERWISE NOTED.


- LEGEND:**
- EXISTING CURB
 - NEW TYPE I ARROW
 - ↔ NEW TYPE IV ARROW (LEFT/RIGHT)
 - ↔ NEW TYPE VII ARROW (LEFT/RIGHT)
 - P STREET SIGN
 - ⊗ INSTALL CALTRANS STRIPING DETAIL "XX" PER CALTRANS STANDARD PLANS.

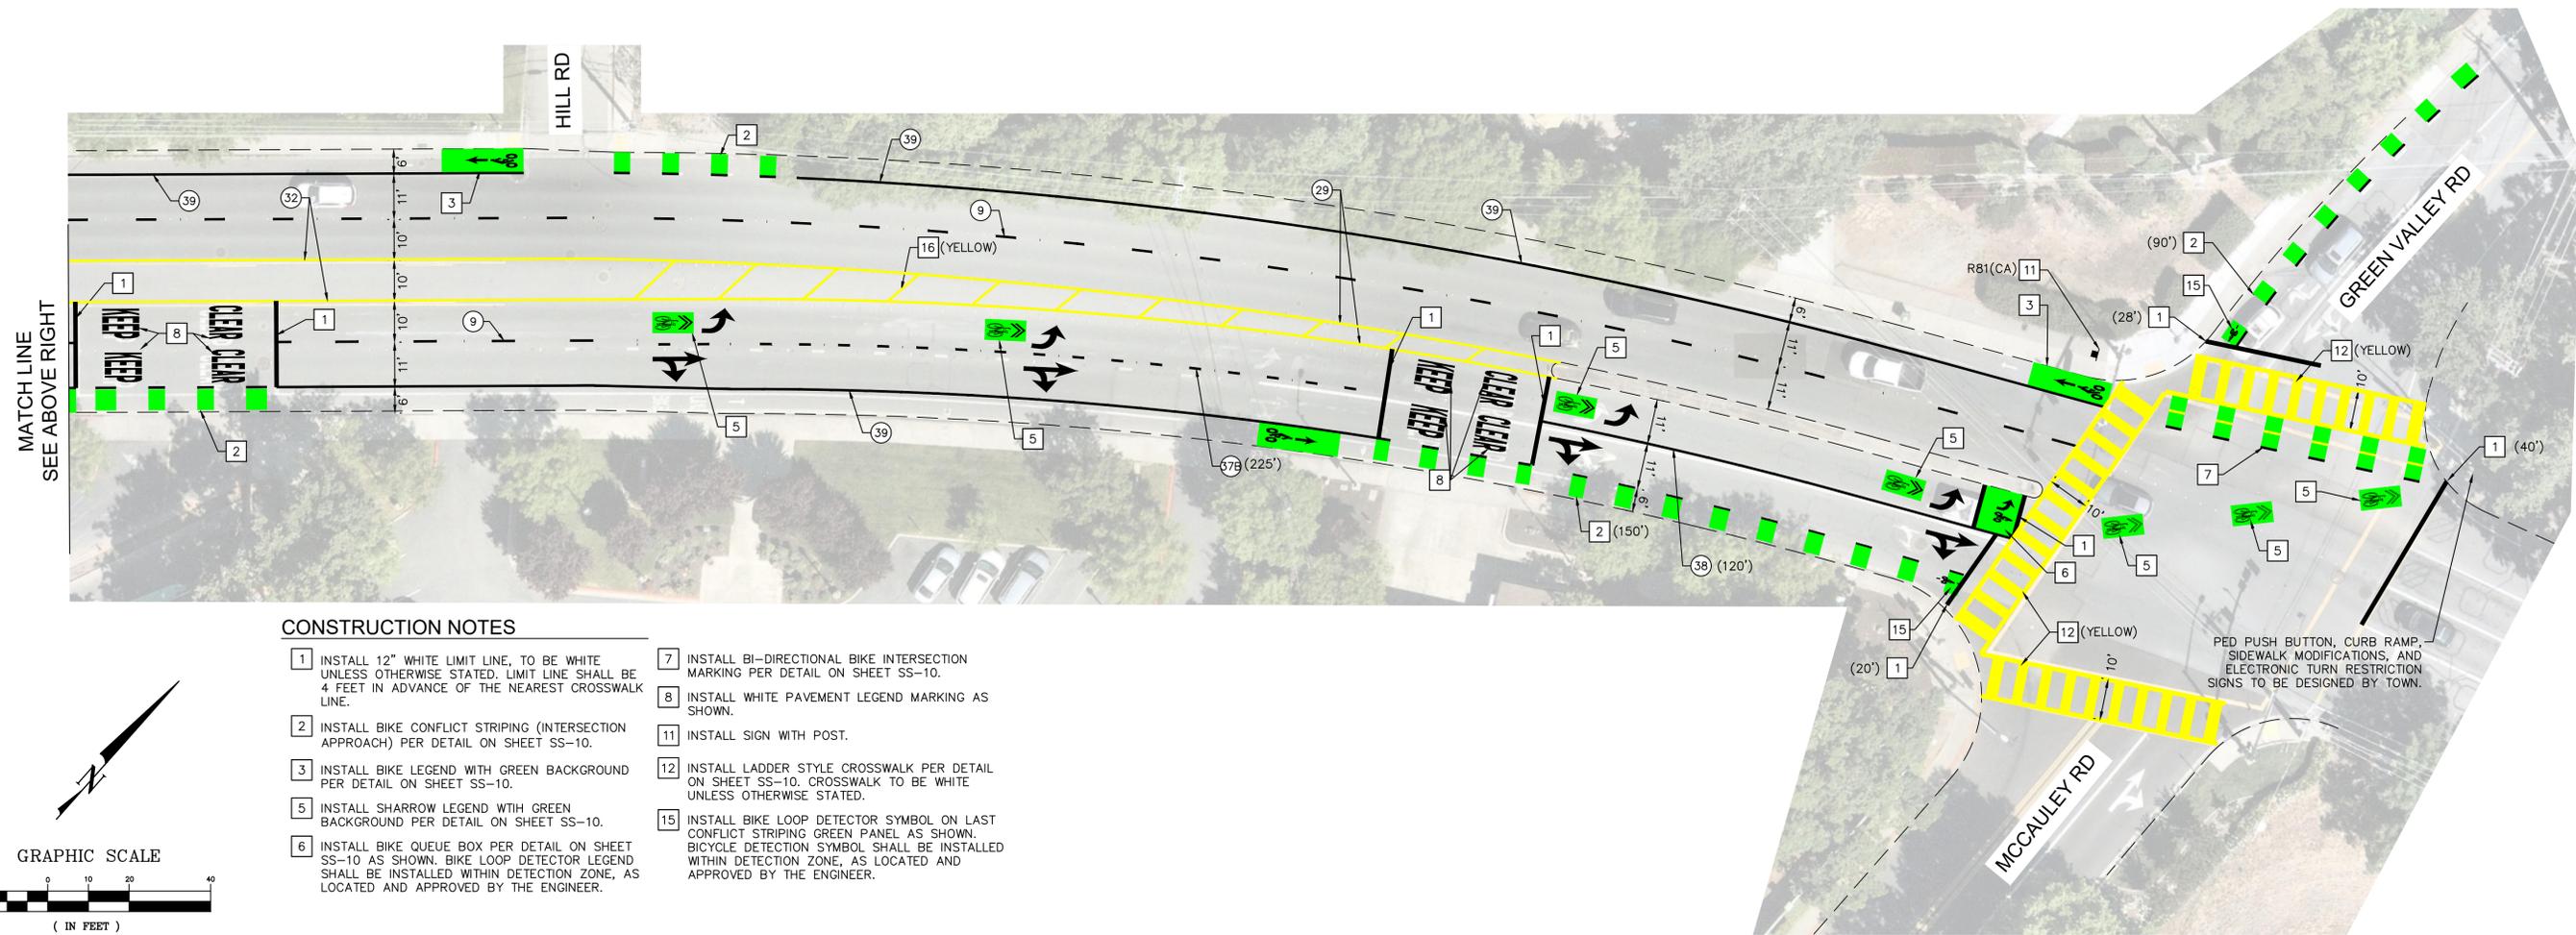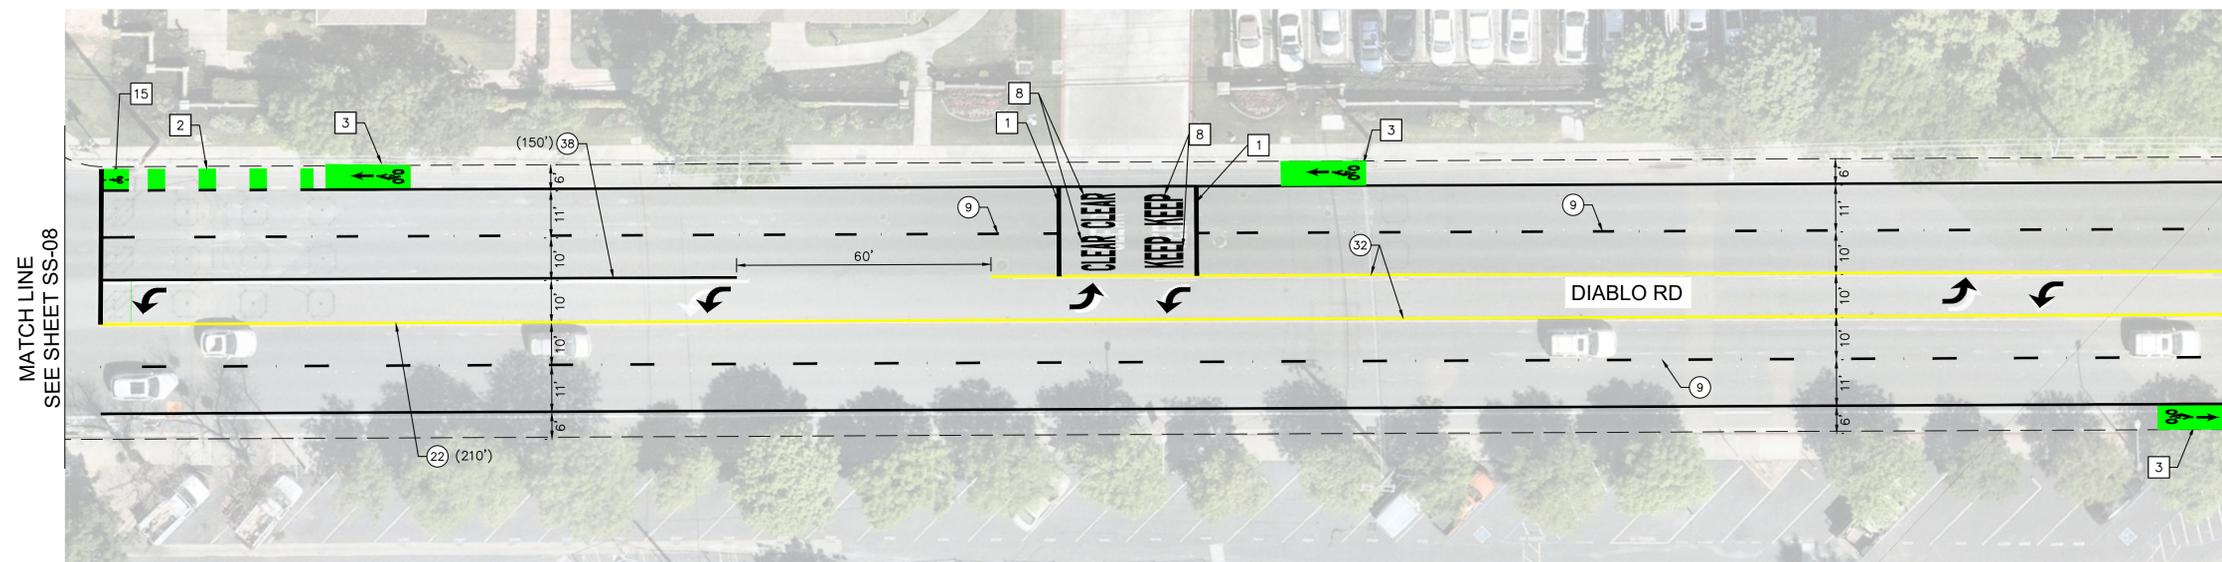

CONSTRUCTION NOTES

- | | |
|---|--|
| <p>1 INSTALL 12" WHITE LIMIT LINE, TO BE WHITE UNLESS OTHERWISE STATED. LIMIT LINE SHALL BE 4 FEET IN ADVANCE OF THE NEAREST CROSSWALK LINE.</p> <p>2 INSTALL BIKE CONFLICT STRIPING (INTERSECTION APPROACH) PER DETAIL ON SHEET SS-10.</p> <p>3 INSTALL BIKE LEGEND WITH GREEN BACKGROUND PER DETAIL ON SHEET SS-10.</p> <p>5 INSTALL SHARROW LEGEND WITH GREEN BACKGROUND PER DETAIL ON SHEET SS-10.</p> <p>6 INSTALL BIKE QUEUE BOX PER DETAIL ON SHEET SS-10 AS SHOWN. BIKE LOOP DETECTOR LEGEND SHALL BE INSTALLED WITHIN DETECTION ZONE, AS LOCATED AND APPROVED BY THE ENGINEER.</p> | <p>7 INSTALL BI-DIRECTIONAL BIKE INTERSECTION MARKING PER DETAIL ON SHEET SS-10.</p> <p>8 INSTALL WHITE PAVEMENT LEGEND MARKING AS SHOWN.</p> <p>11 INSTALL SIGN WITH POST.</p> <p>12 INSTALL LADDER STYLE CROSSWALK PER DETAIL ON SHEET SS-10. CROSSWALK TO BE WHITE UNLESS OTHERWISE STATED.</p> <p>15 INSTALL BIKE LOOP DETECTOR SYMBOL ON LAST CONFLICT STRIPING GREEN PANEL AS SHOWN. BICYCLE DETECTION SYMBOL SHALL BE INSTALLED WITHIN DETECTION ZONE, AS LOCATED AND APPROVED BY THE ENGINEER.</p> |
|---|--|

PED PUSH BUTTON, CURB RAMP, SIDEWALK MODIFICATIONS, AND ELECTRONIC TURN RESTRICTION SIGNS TO BE DESIGNED BY TOWN.

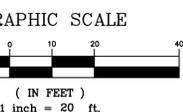

Mar 02, 2020, RD_CADD, FILE: K:\BAY_ROW\197276001 - Diablo Bike lanes\08_CADD\plan\ss01 - Diablo.dwg


NO WORK SHALL BE DONE ON THIS SITE UNTIL BELOW AGENCY IS NOTIFIED OF INTENTION TO GRADE OR EXCAVATE.
Underground Service Alert
 Call: TOLL FREE 1-800-642-2444
 TWO WORKING DAYS BEFORE YOU DIG



REV.	DATE	DESCRIPTION	BY


Kimley»Horn
 4637 CHABOT DRIVE, STE 300 PLEASANTON, CA 94588
 PHONE: 925-398-4840
 WWW.KIMLEY-HORN.COM

DESIGNED BY: BL/TW
 DRAWN BY: BL/SD/TG
 CHECKED BY: MM/RJD
 DATE: FEBRUARY 2020
 SCALE: AS SHOWN

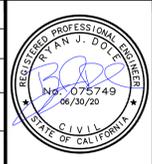


SIGNING & STRIPING PLANS
 DIABLO BIKE LANES
 DANVILLE, CALIFORNIA


SHEET
 SS-09
 OF SHEETS
 PROJECT NO.

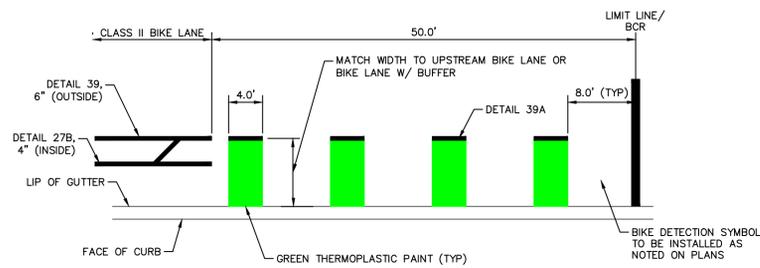


BIKE CONFLICT STRIPING DETAIL
NTS

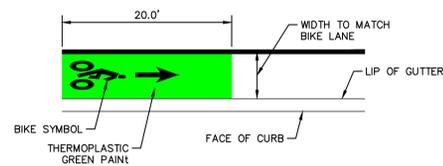


BIKE LEGEND W/ GREEN BACKGROUND DETAIL
NTS

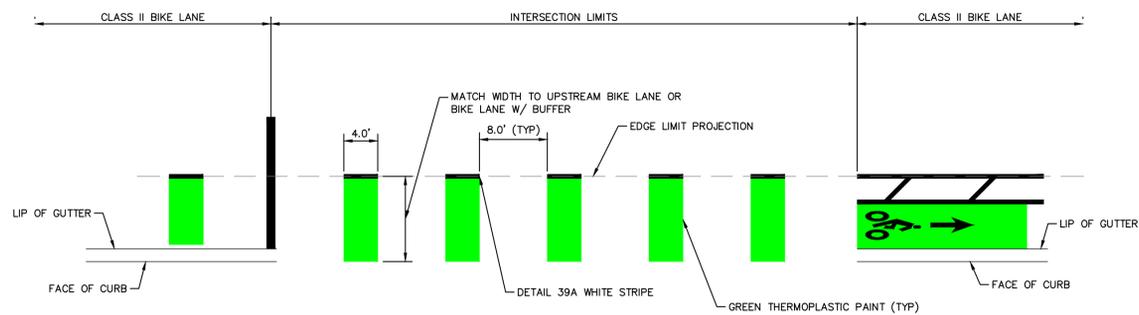


GREEN BIKE INTERSECTION MARKING DETAIL
NTS

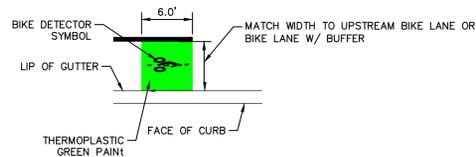


BIKE LOOP DETECTOR LEGEND W/ GREEN BACKGROUND DETAIL
NTS

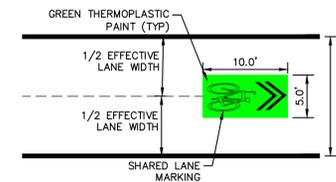


SHARROW LEGEND WITH GREEN BACKGROUND DETAIL FOR LANES LESS THAN 14'
NTS

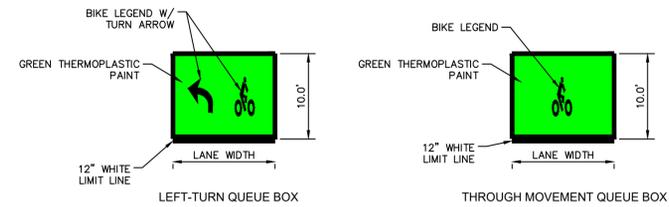

BIKE QUEUE BOX DETAIL
NTS

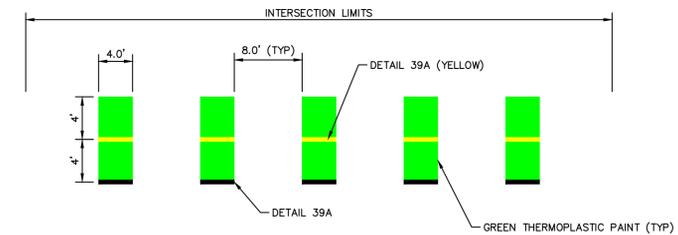

BI-DIRECTIONAL BIKE INTERSECTION MARKING DETAIL
NTS

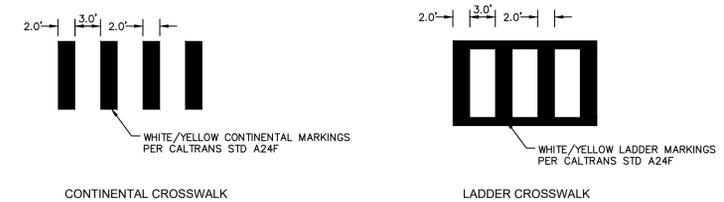

CROSSWALK DETAILS
NTS

Mar 02, 2020 10:00 AM CADD FILE: K:\BAY - ROWA - ROWA\19776001 - Diablo bike lanes\08 CAD\plan sheets\SS10 - Diablo.dwg


NO WORK SHALL BE DONE ON THIS SITE UNTIL BELOW AGENCY IS NOTIFIED OF INTENTION TO GRADE OR EXCAVATE.
Underground Service Alert
Call: TOLL FREE
1-800-642-2444
TWO WORKING DAYS BEFORE YOU DIG



REV.	DATE	DESCRIPTION	BY

Kimley»Horn
4637 CHABOT DRIVE, STE 300 PLEASANTON, CA 94588
PHONE: 925-398-4840
WWW.KIMLEY-HORN.COM

DESIGNED BY: BL/TW
DRAWN BY: BL/SD/TG
CHECKED BY: MM/RJD
DATE: FEBRUARY 2020
SCALE: AS SHOWN

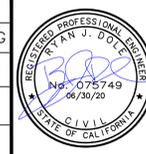

SIGNING & STRIPING DETAILS
DIABLO BIKE LANES
DANVILLE, CALIFORNIA

SHEET
SS-10
OF SHEETS
PROJECT NO.